

General

|                  |                              |
|------------------|------------------------------|
| Main Cladding    | 70 Series Bricks             |
| Feature Cladding | Linea Weatherboards          |
| Roof Pitch       | 25°                          |
| Roofing          | Pre-painted Steel Corrugated |


Note: Kitchen layout indicative only, refer to Kitchen Design for details.


Unit Building Area

|               |                      |
|---------------|----------------------|
| Over Frame    | 102.28m <sup>2</sup> |
| Perimeter     | 46.93m               |
| Over Cladding | 106.76m <sup>2</sup> |
| Perimeter     | 47.71m               |
| Covered Porch | 6.63m <sup>2</sup>   |


Total Building Area

|               |                      |
|---------------|----------------------|
| Over Frame    | 204.57m <sup>2</sup> |
| Perimeter     | 80.64m               |
| Over Cladding | 213.53m <sup>2</sup> |
| Perimeter     | 81.68m               |
| Covered Porch | 13.26m <sup>2</sup>  |

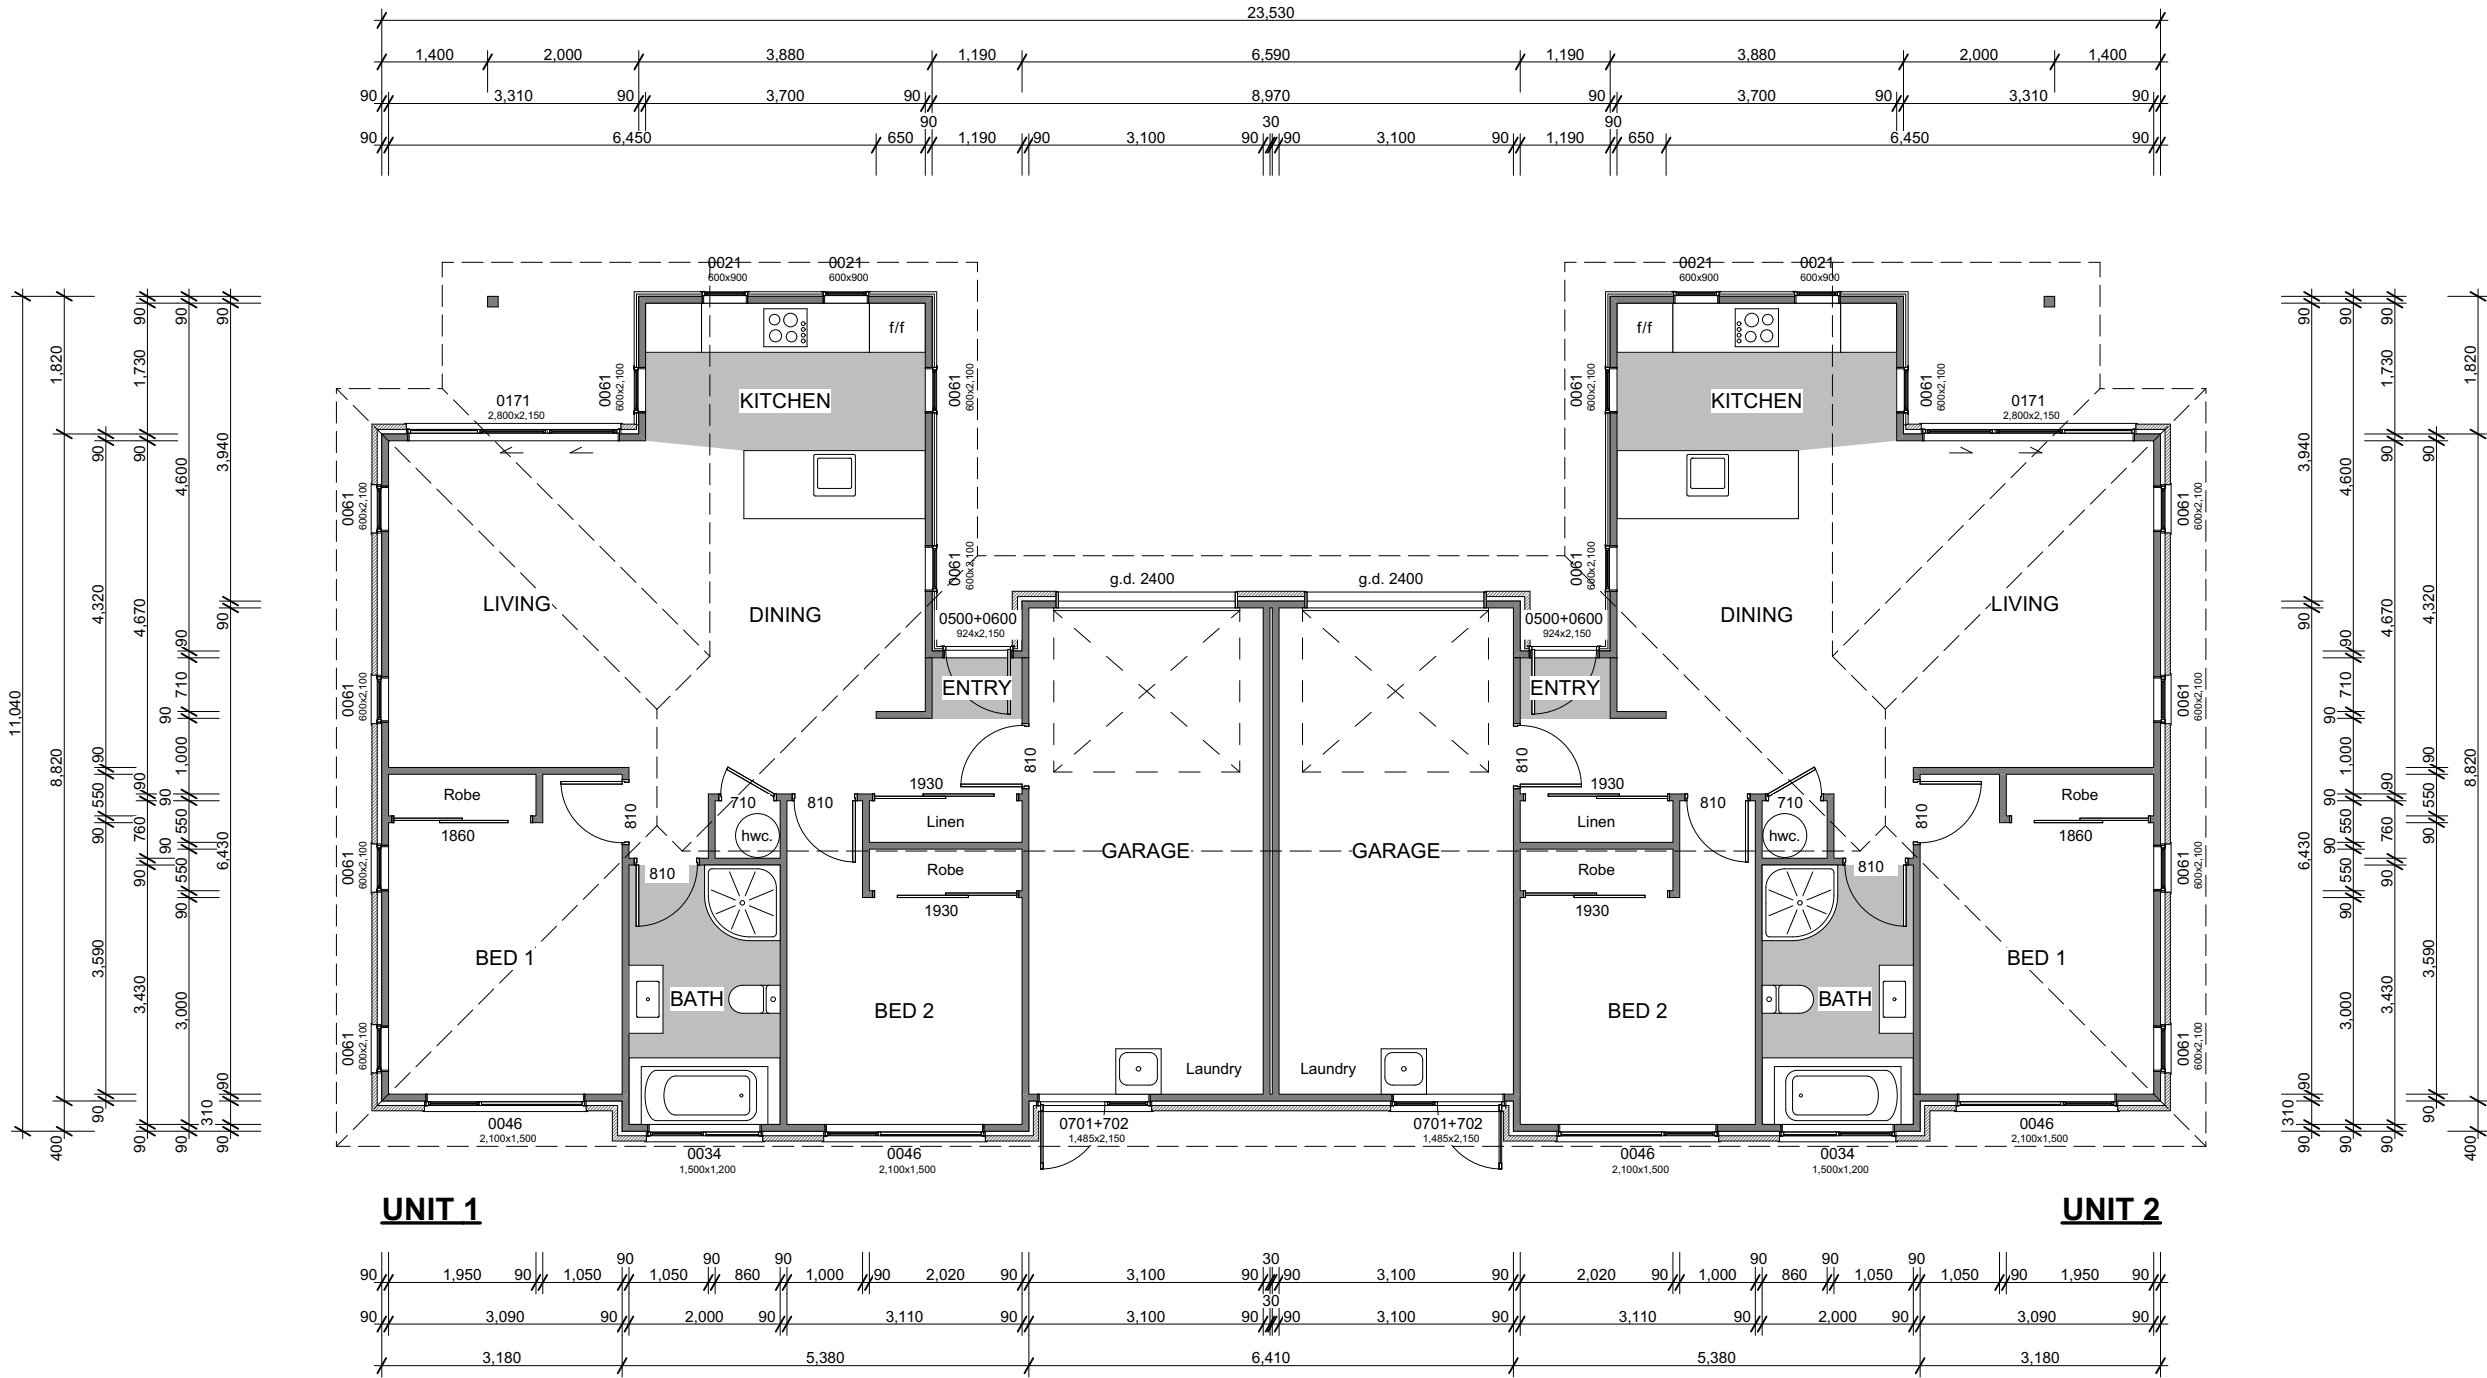


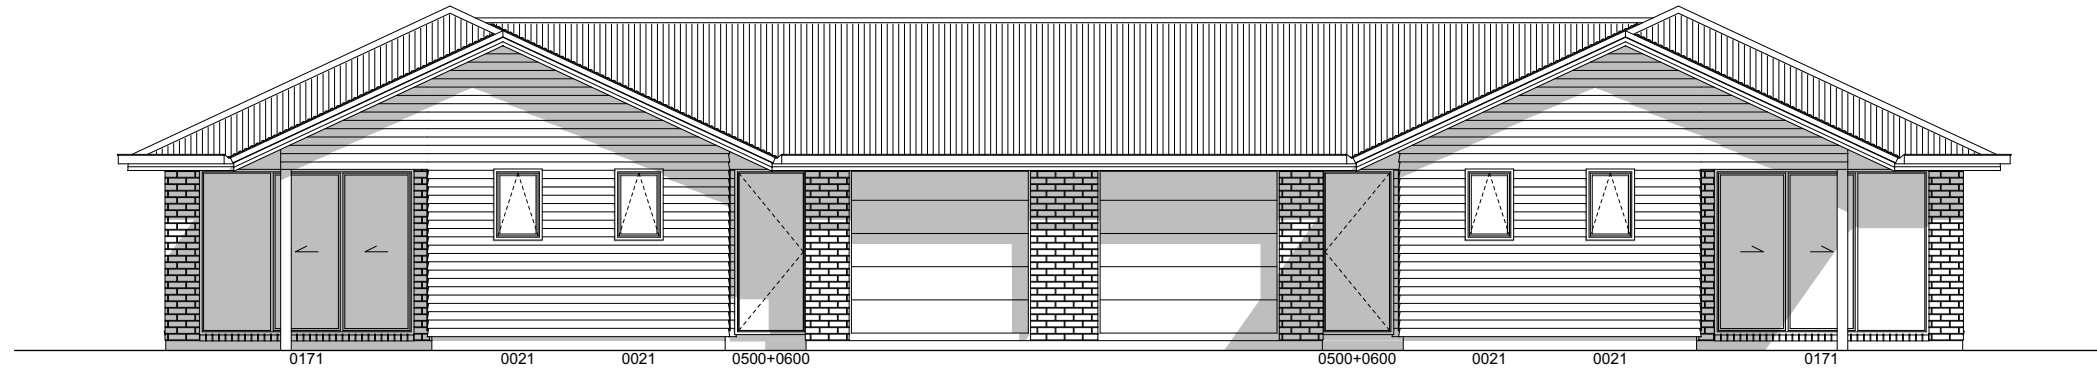


E-01 North Elevation  
-  
Scale 1:100

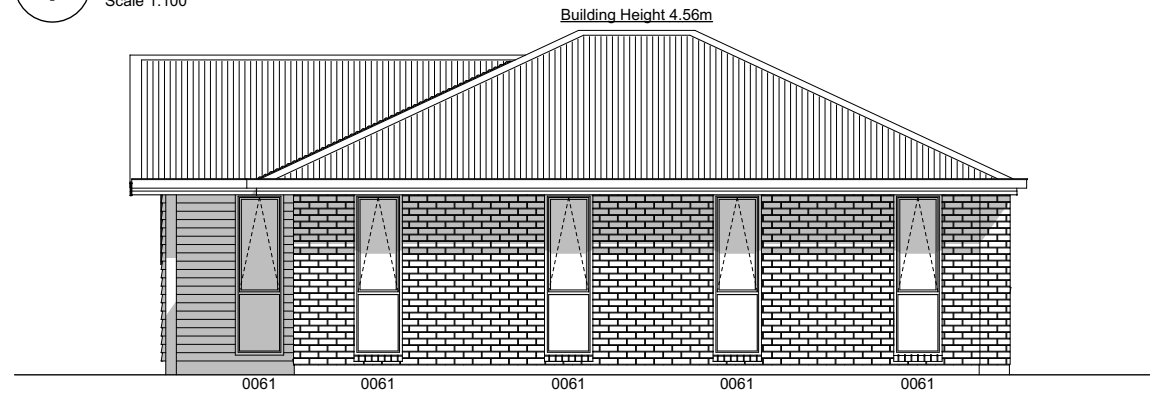

E-02 West Elevation  
-  
Scale 1:100

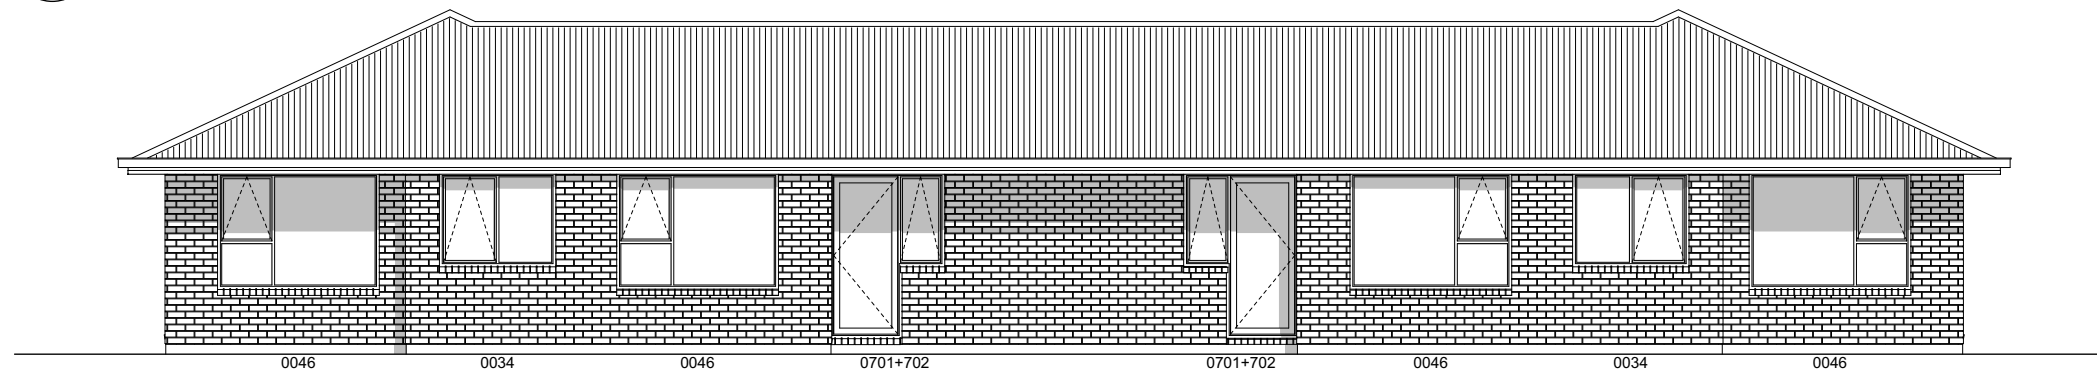

E-03 South Elevation  
-  
Scale 1:100

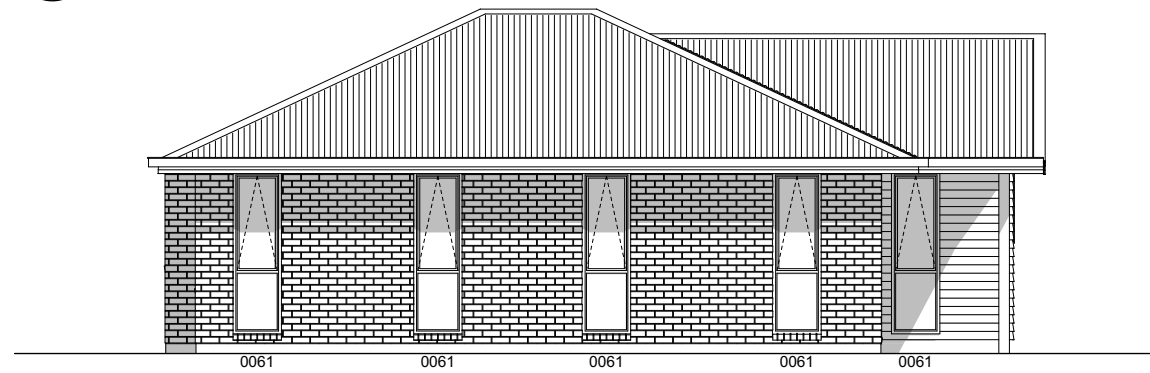

E-04 East Elevation  
-  
Scale 1:100