




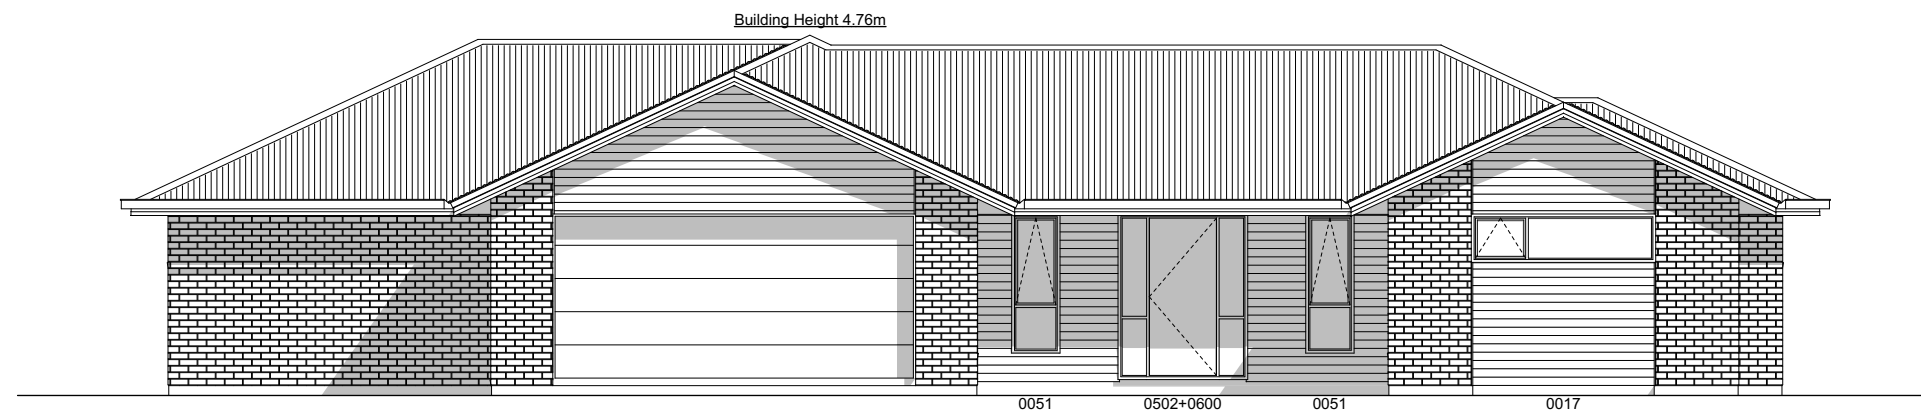


E-01 South Elevation
- Scale 1:100

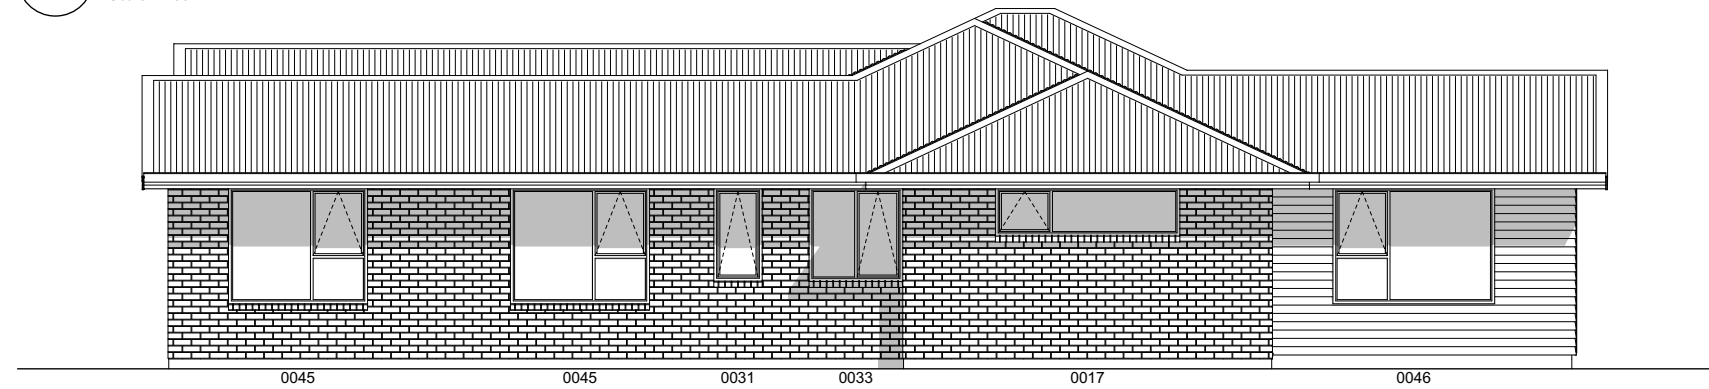

E-02 East Elevation
- Scale 1:100

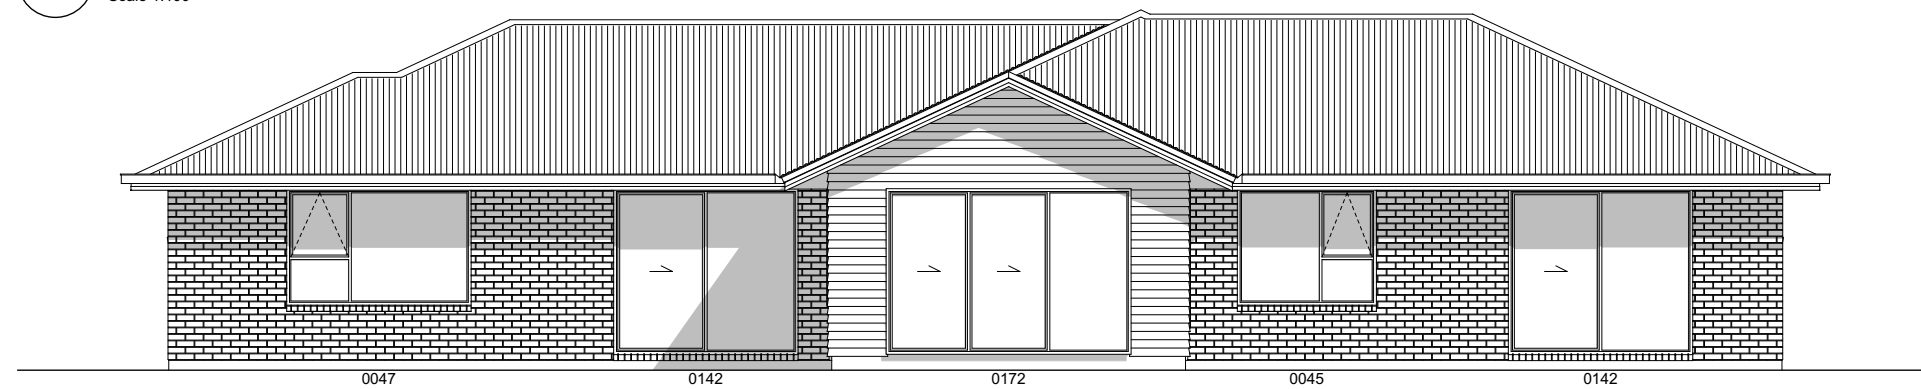

E-03 North Elevation
- Scale 1:100

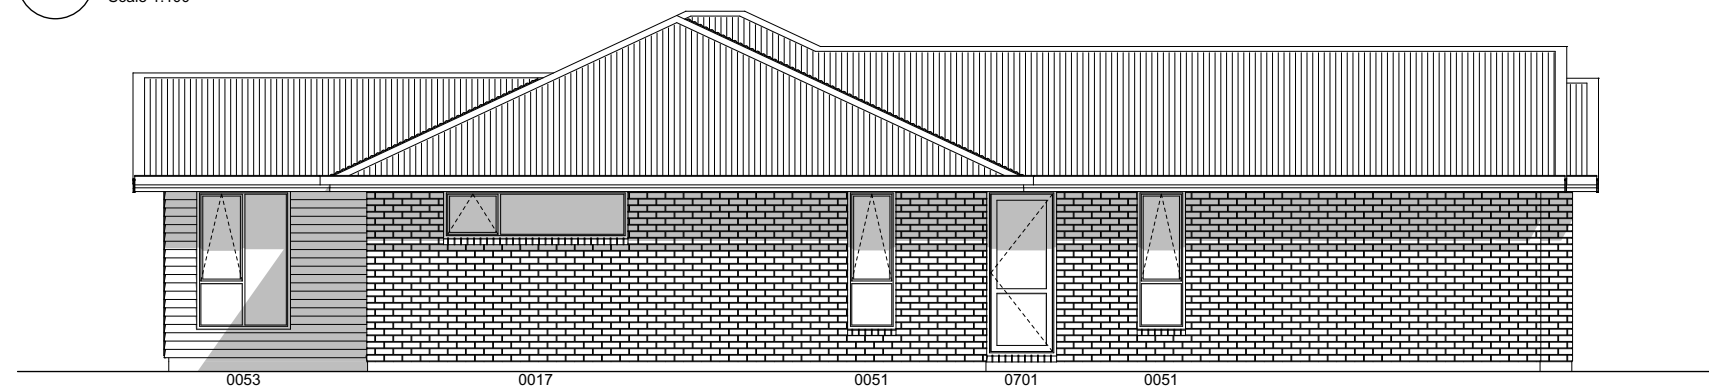

E-04 West Elevation
- Scale 1:100