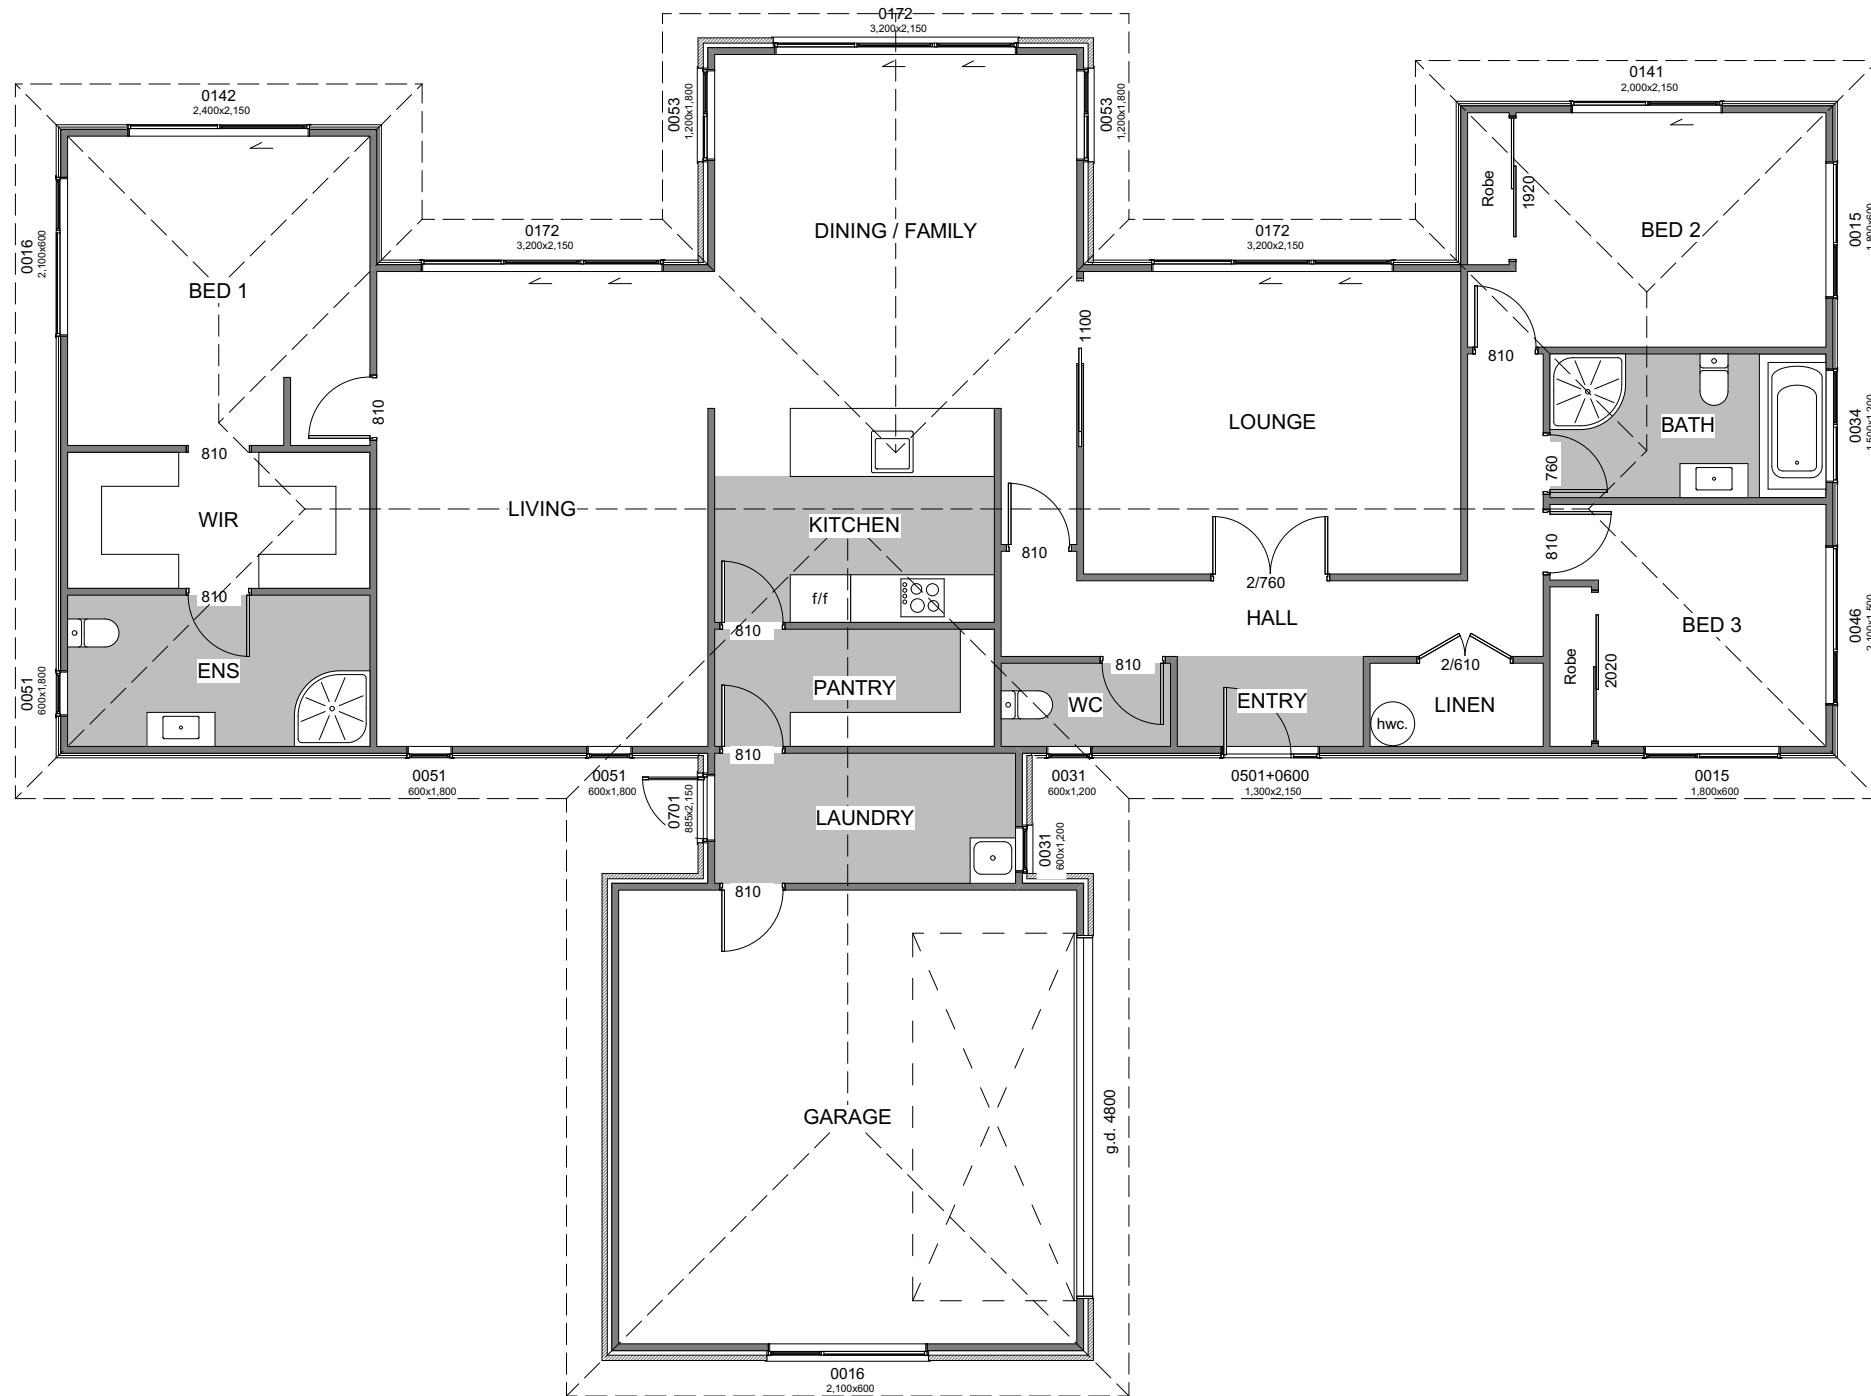
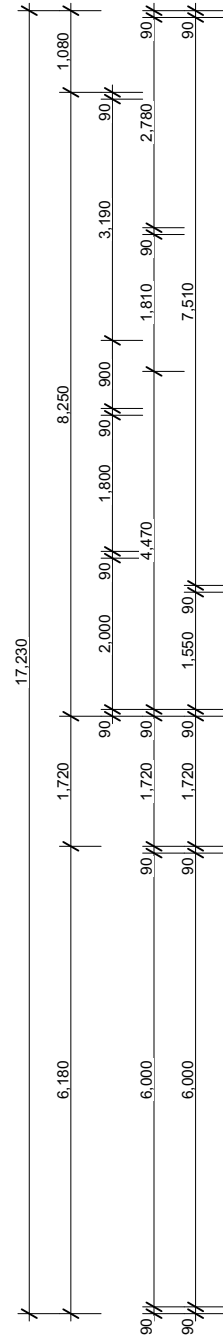
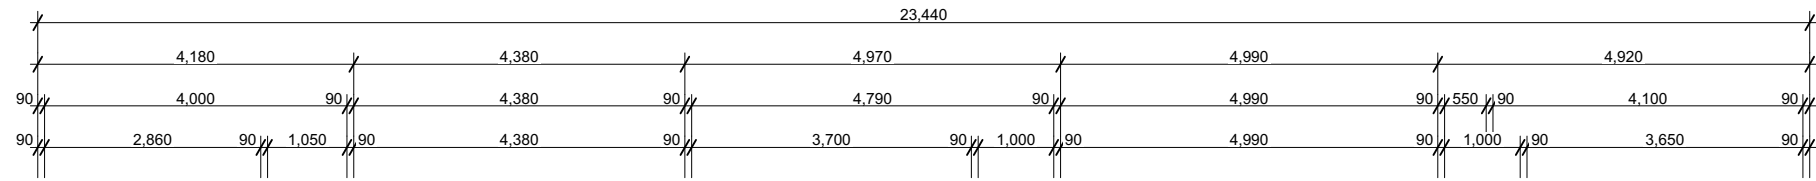
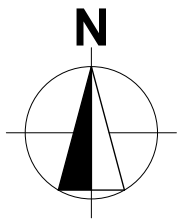



General


Main Cladding	70 Series Bricks
Feature Cladding	Linea Weatherboards
Roof Pitch	25°
Roofing	Pre-painted Steel Corrugated

Note: Kitchen layout indicative only, refer to Kitchen Design for details.


Building Area

Over Frame	229.22m ²
Perimeter	93.28m
Over Cladding	237.36m ²
Perimeter	94.04m
Covered Porch	4.62m ²

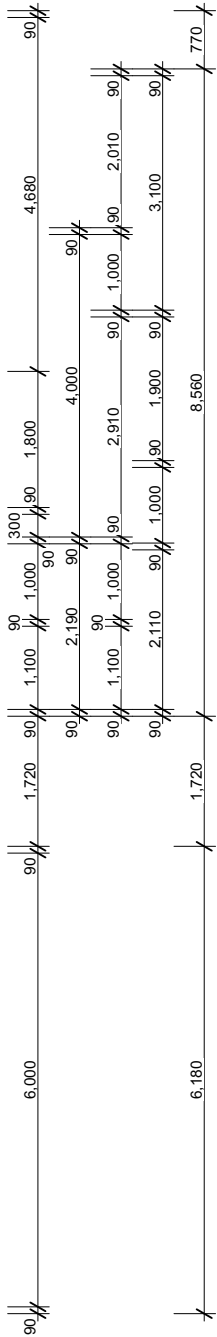


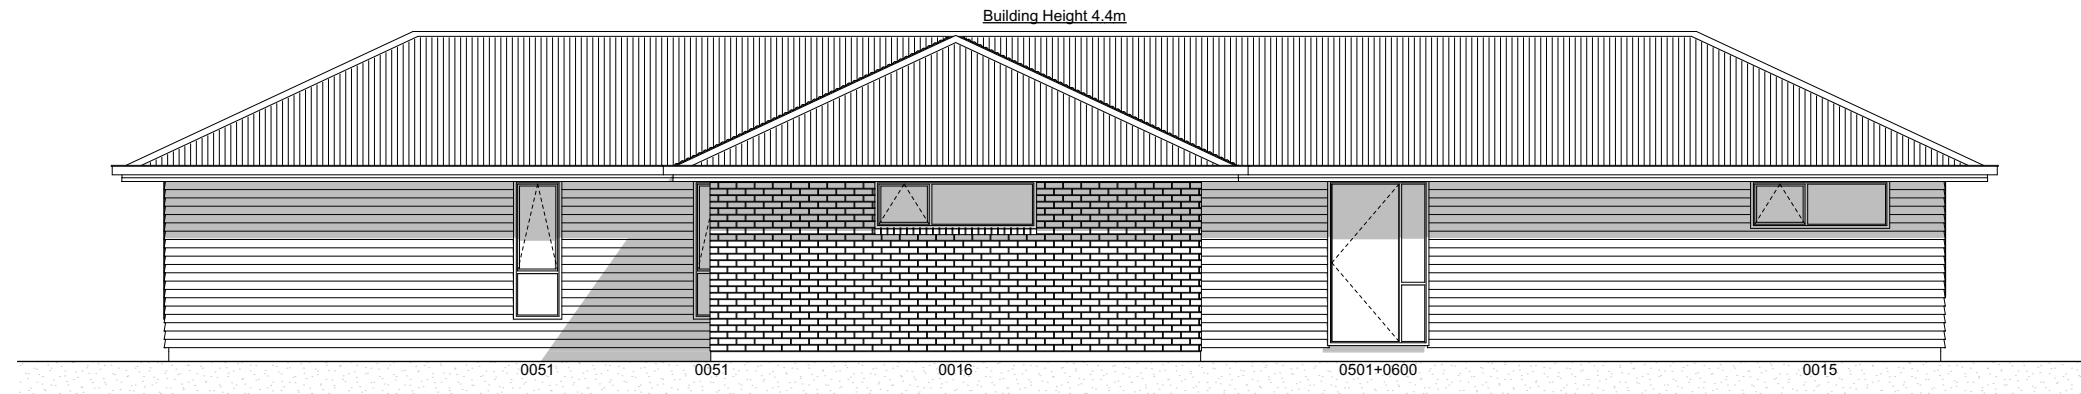


E-01 South Elevation
- Scale 1:100

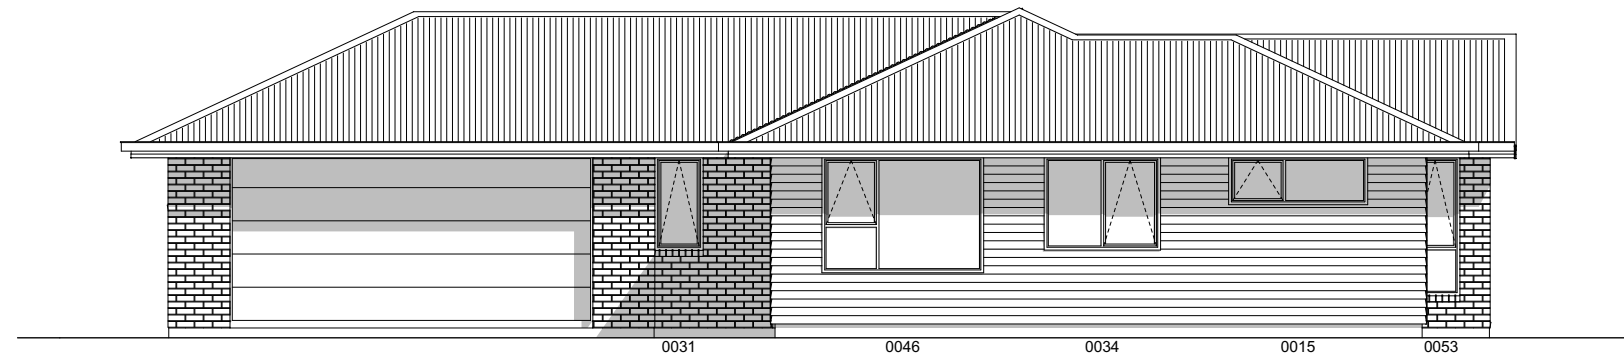

E-02 East Elevation
- Scale 1:100

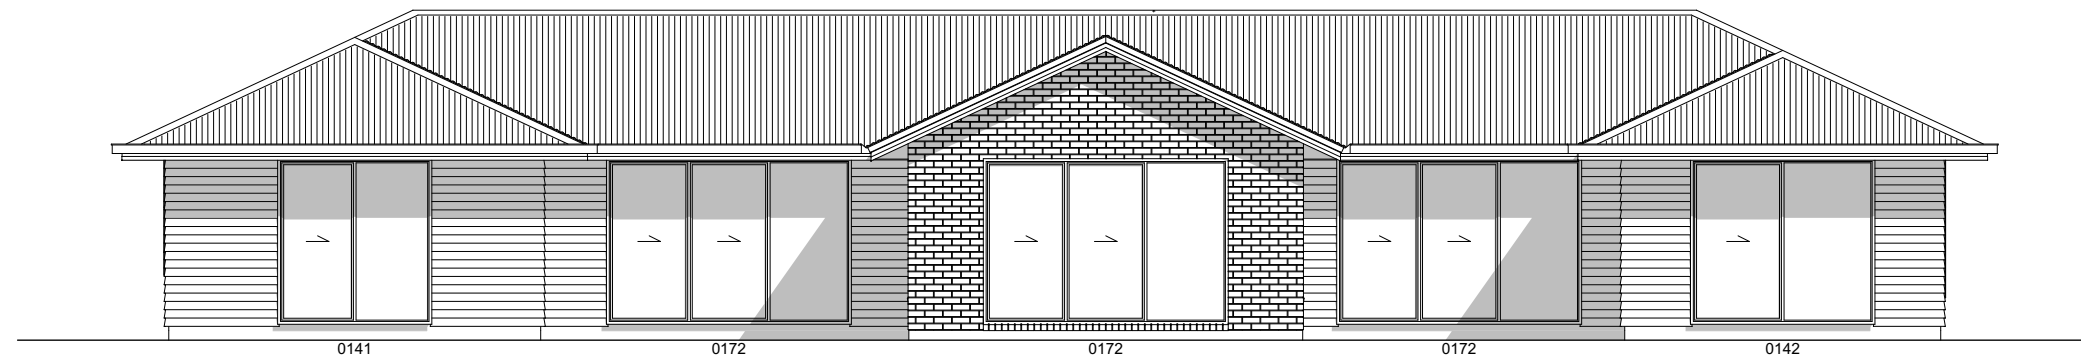

E-03 North Elevation
- Scale 1:100

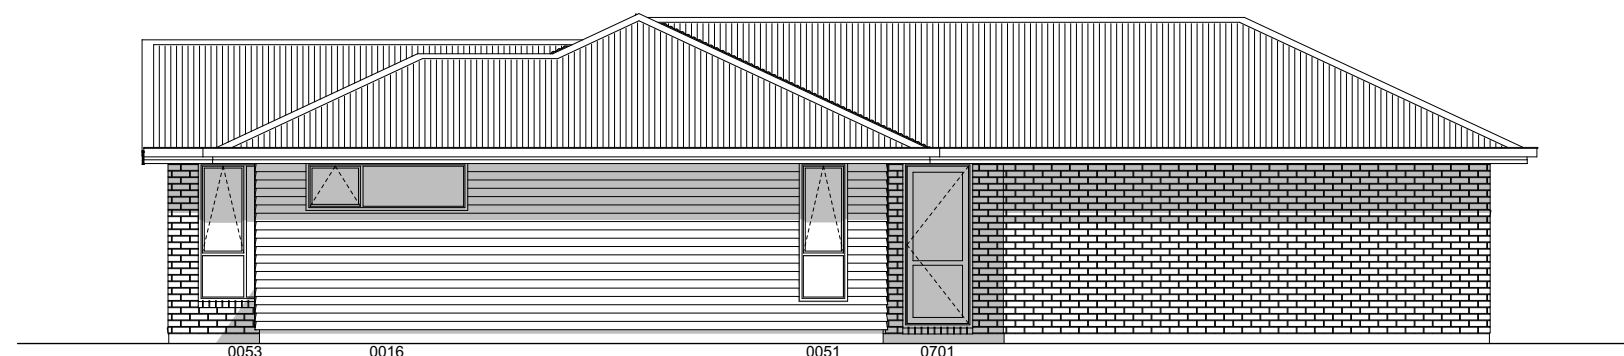

E-04 West Elevation
- Scale 1:100