

General


Main Cladding	CladX Plaster
Feature Cladding	Linea Weatherboards
Roof Pitch	10°
Roofing	Pre-painted Steel Corrugated

Note: Kitchen layout indicative only, refer to Kitchen Design for details.


Building Area

Over Frame	218.46m ²
Perimeter	69.33m
Over Cladding	223.82m ²
Perimeter	70.16m
Covered Porch	11.58m ²




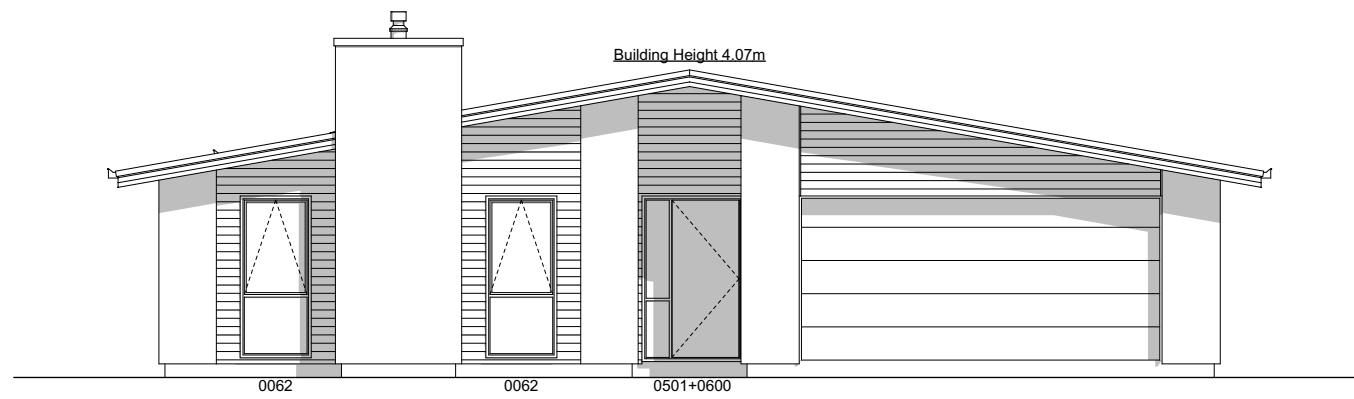


E-01 West Elevation
-
Scale 1:100

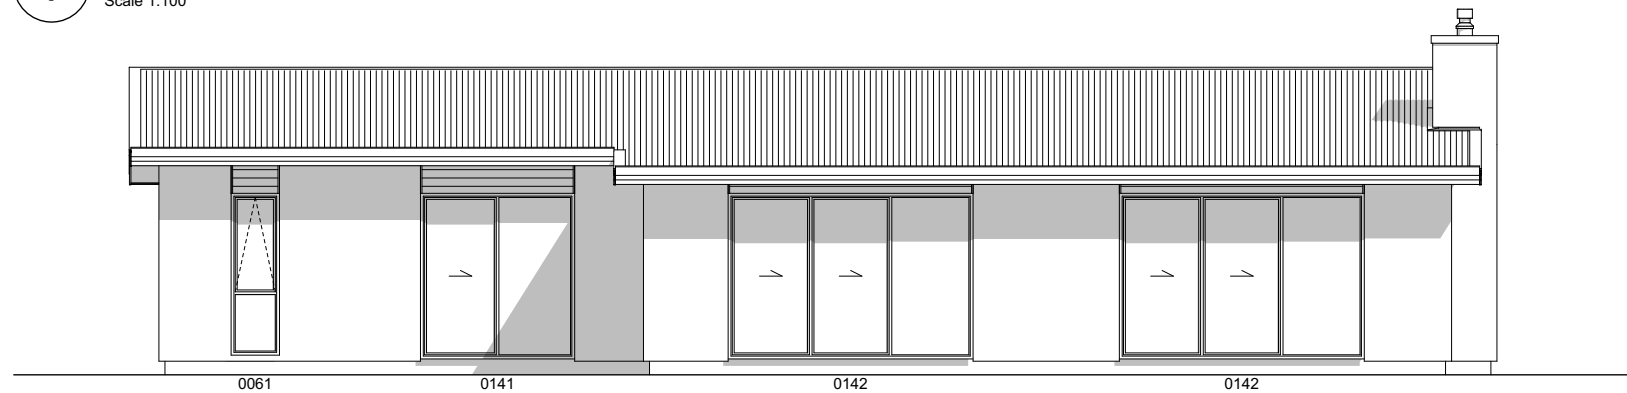

E-02 North Elevation
-
Scale 1:100

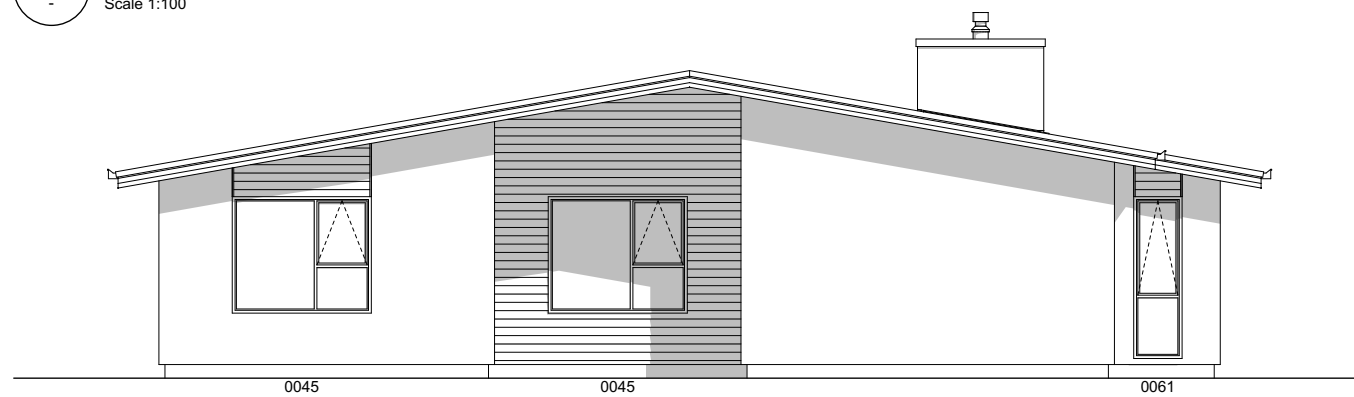

E-03 East Elevation
-
Scale 1:100

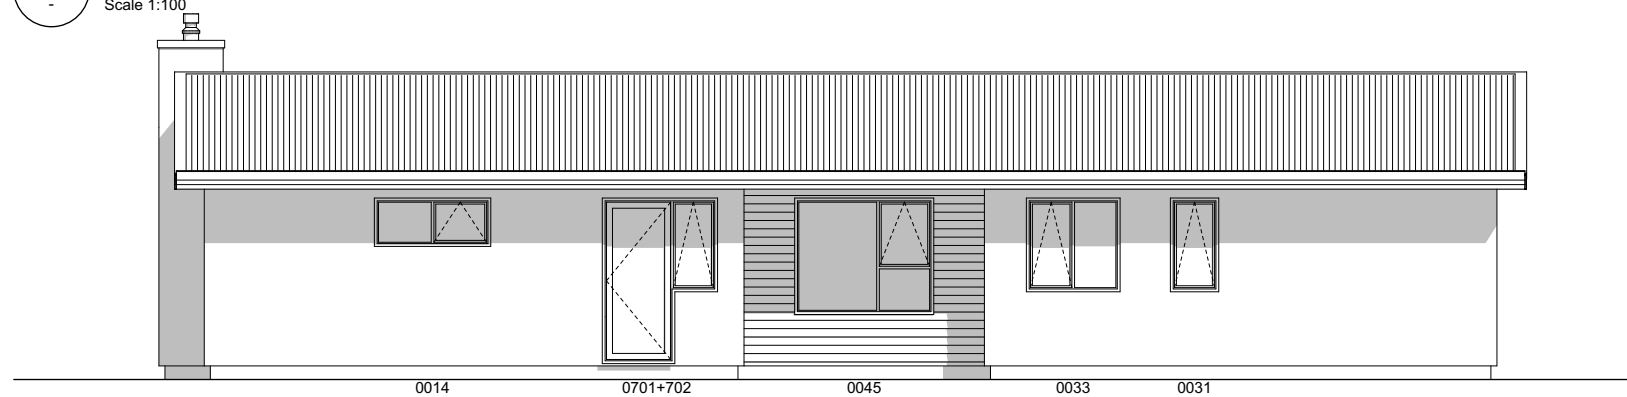

E-04 South Elevation
-
Scale 1:100