


**General**

|               |                              |
|---------------|------------------------------|
| Wall Cladding | 70 Series Bricks             |
| Roof Pitch    | 25°                          |
| Roofing       | Pre-painted Steel Corrugated |

Note: Kitchen layout indicative only, refer to Kitchen Design for details.

**GF Building Area**

|               |                      |
|---------------|----------------------|
| Over Frame    | 155.65m <sup>2</sup> |
| Perimeter     | 59.18m               |
| Over Cladding | 163.41m <sup>2</sup> |
| Perimeter     | 60.22m               |
| Covered Porch | 2.58m <sup>2</sup>   |

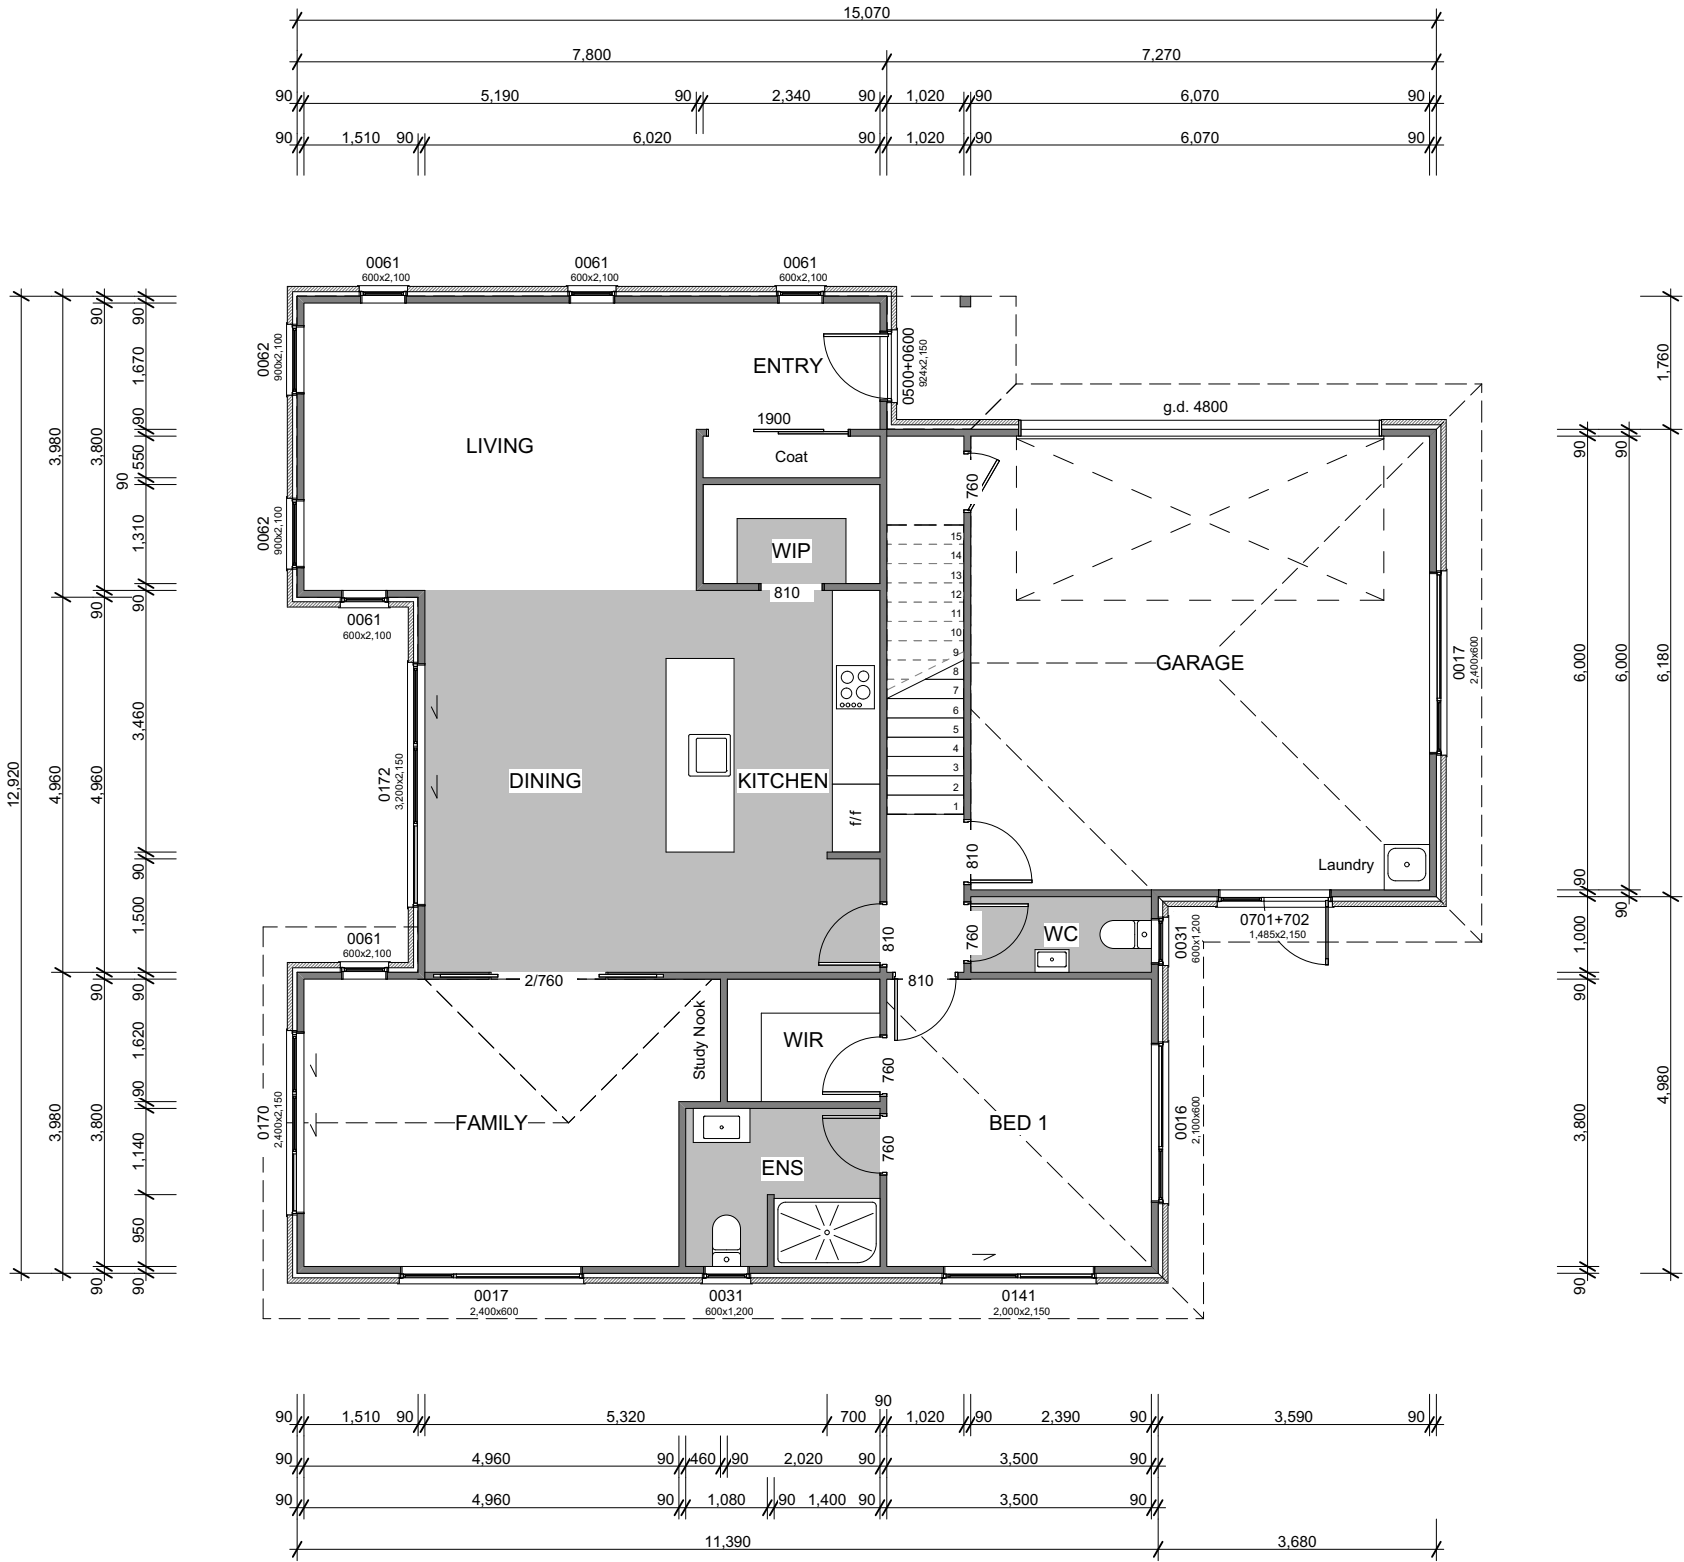


**General**


|               |                                 |
|---------------|---------------------------------|
| Wall Cladding | 70 Series Bricks                |
| Roof Pitch    | 25°                             |
| Roofing       | Pre-painted Steel<br>Corrugated |

Note: Kitchen layout indicative only, refer to  
Kitchen Design for details.


**FF Building Area**

|               |                     |
|---------------|---------------------|
| Over Frame    | 70.42m <sup>2</sup> |
| Perimeter     | 35.88m              |
| Over Cladding | 75.16m <sup>2</sup> |
| Perimeter     | 36.92m              |

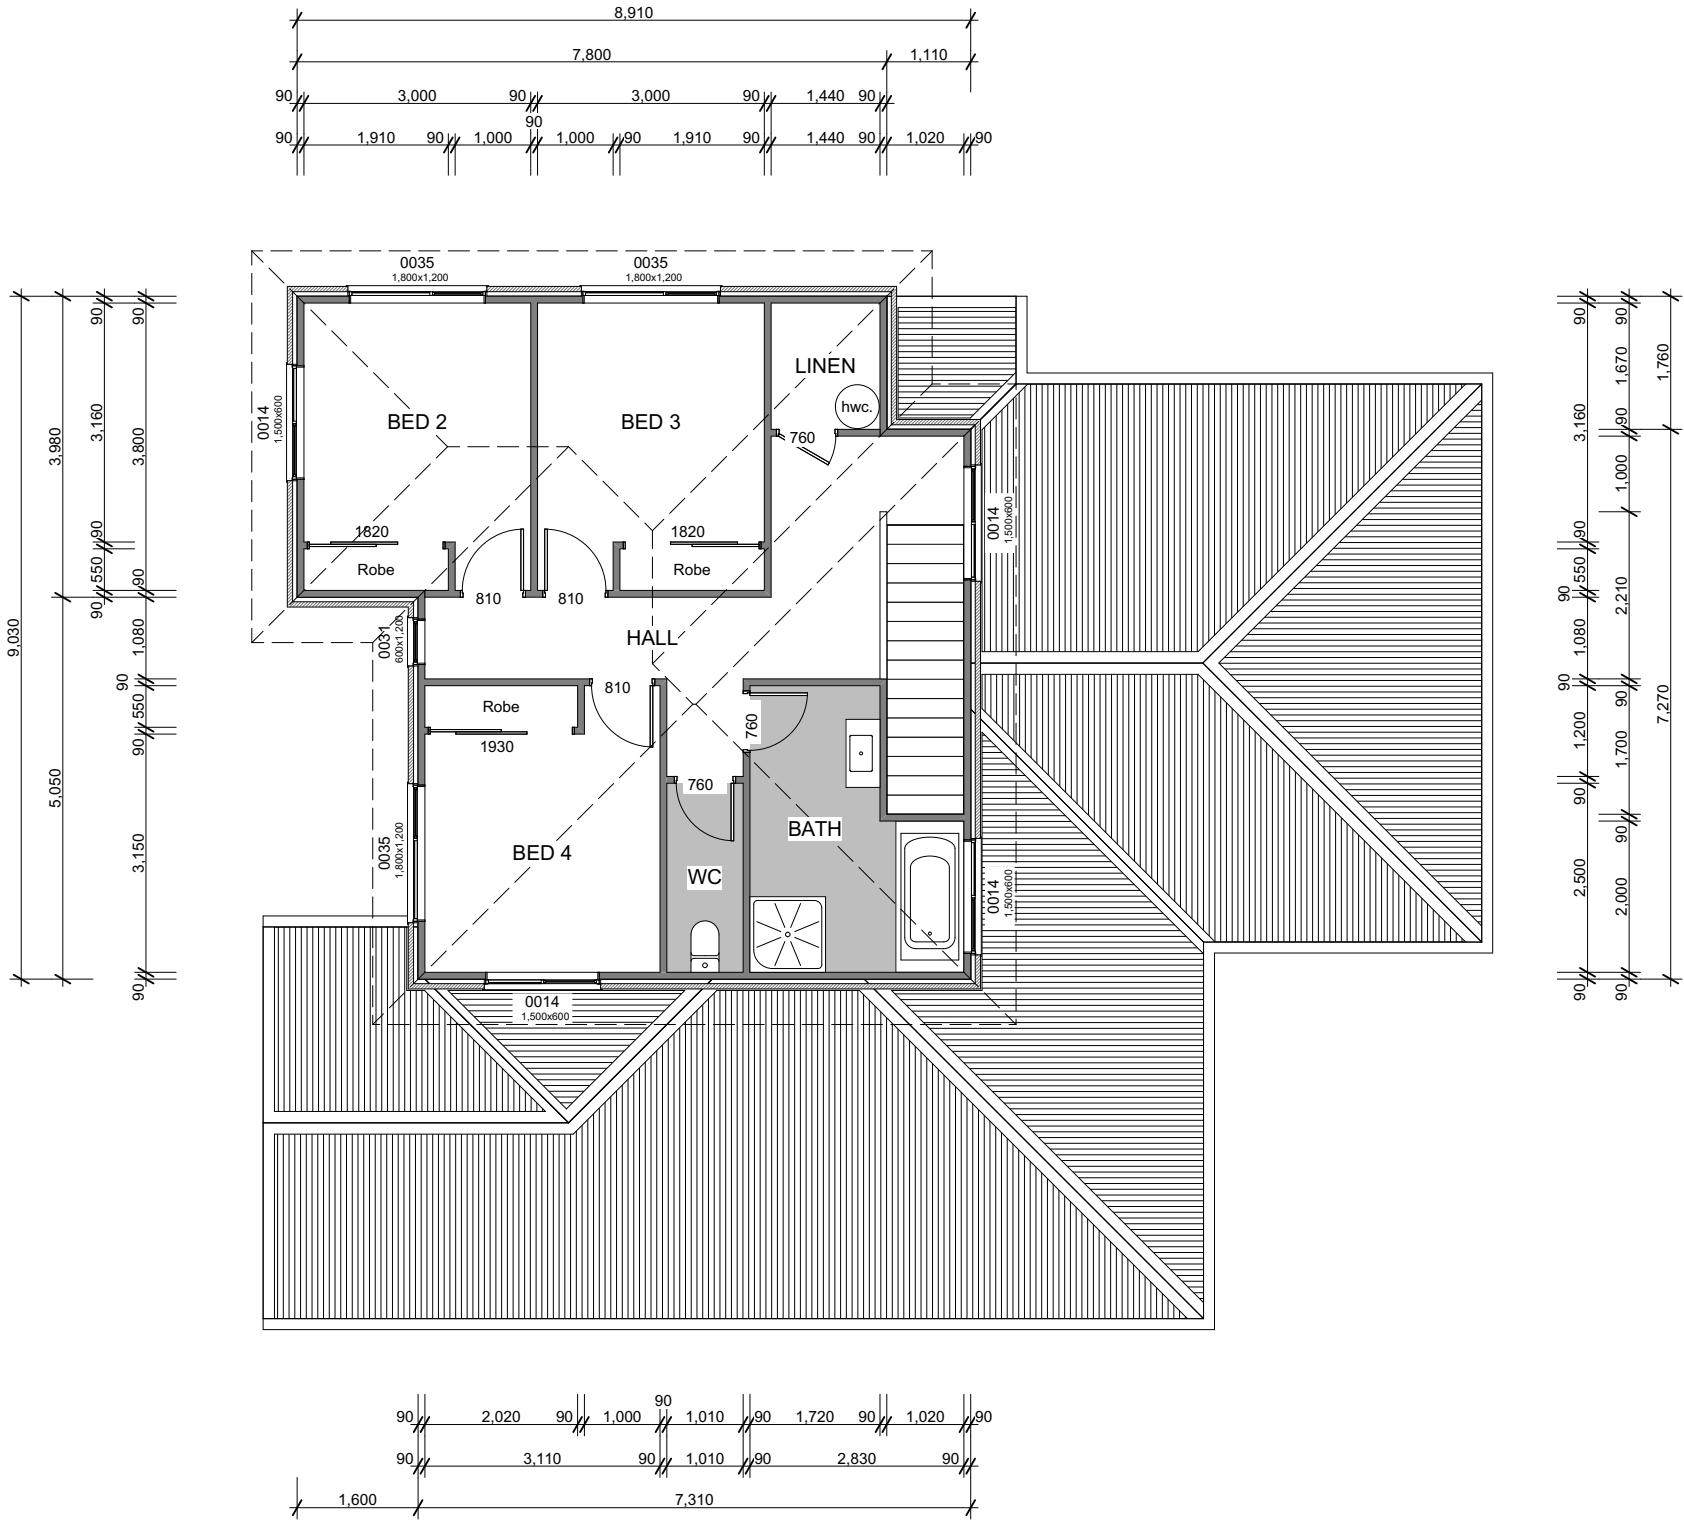


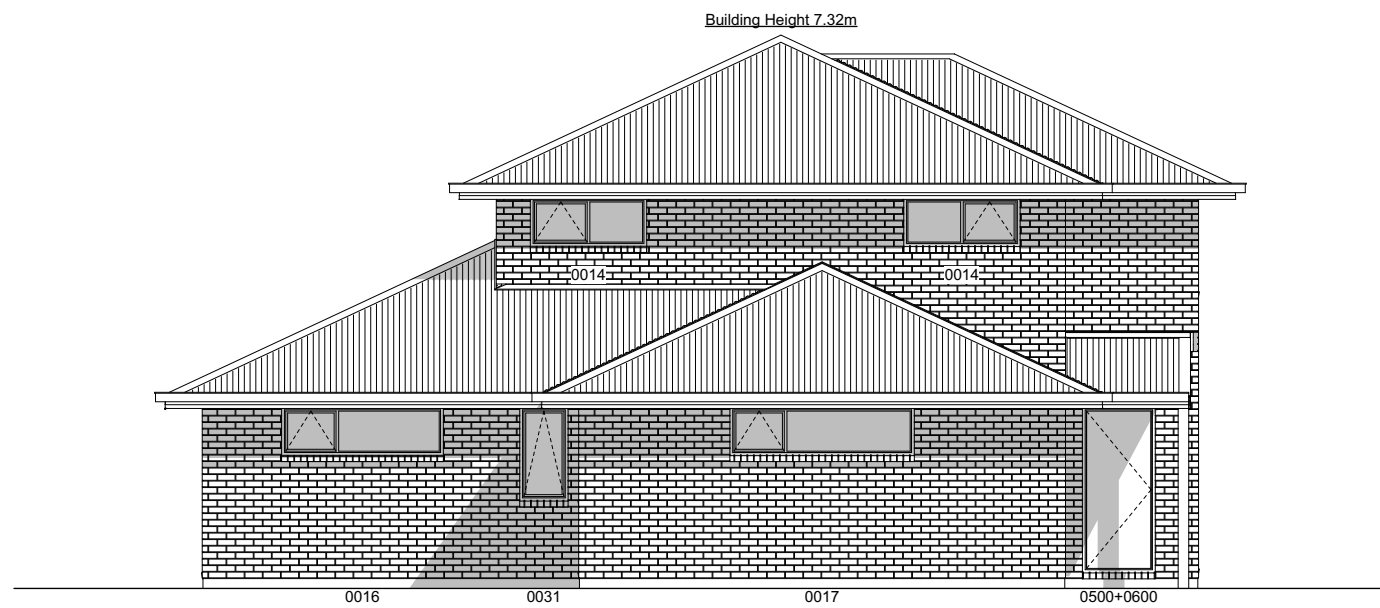


E-01 South Elevation  
- Scale 1:100

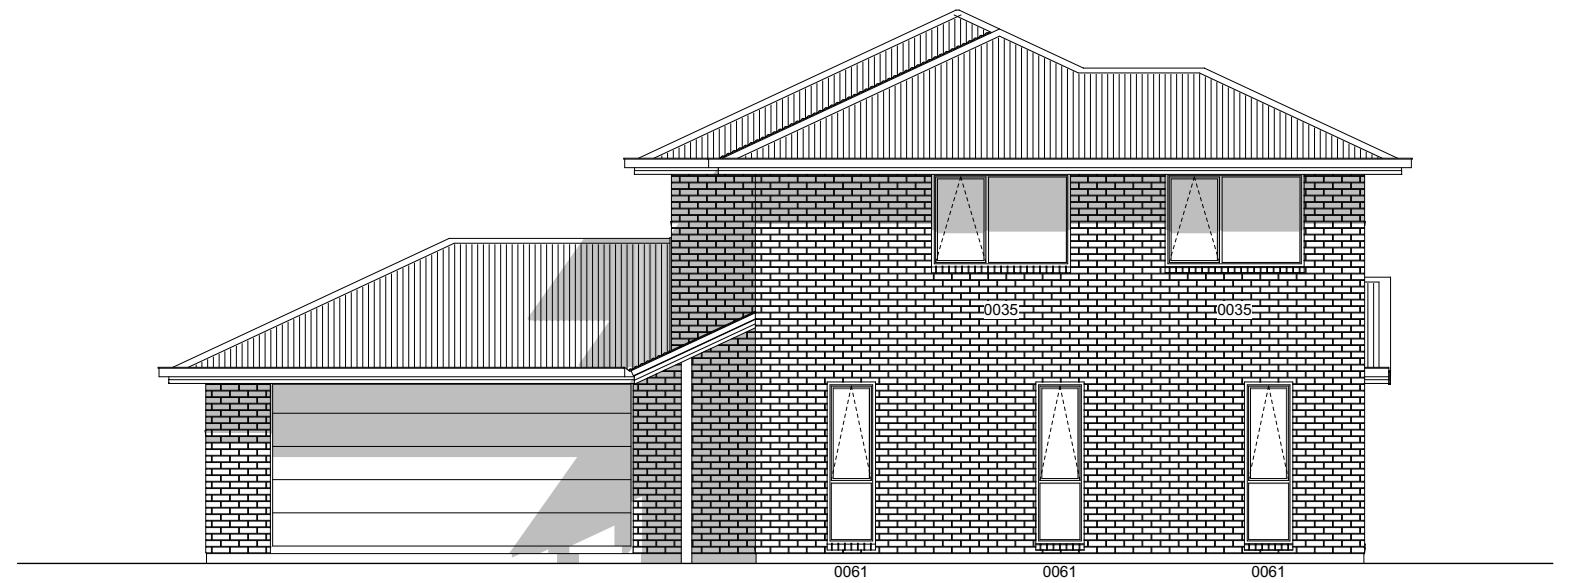

E-02 East Elevation  
- Scale 1:100

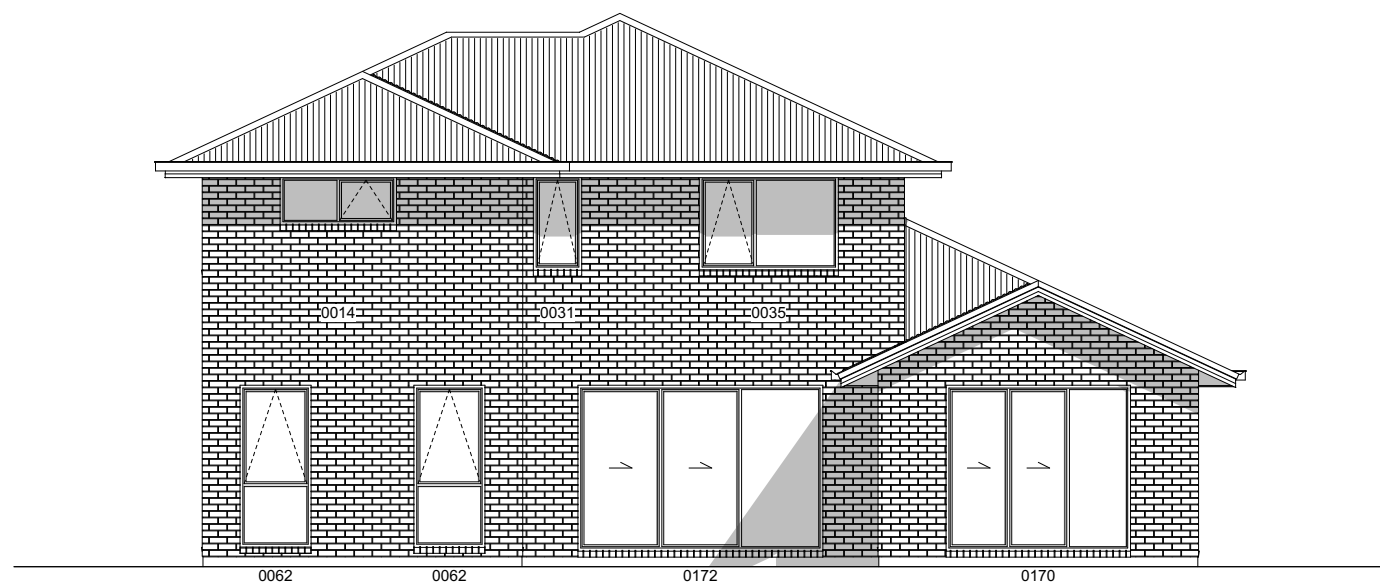

E-03 North Elevation  
- Scale 1:100

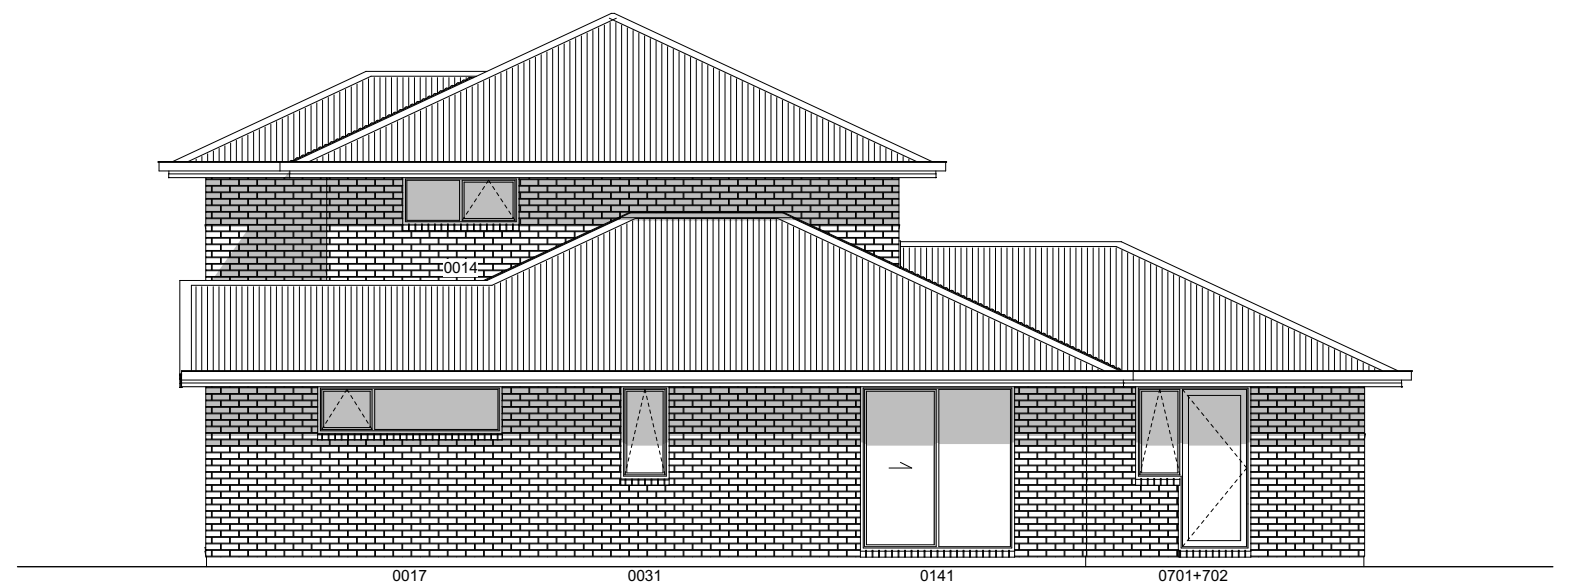

E-04 West Elevation  
- Scale 1:100