



General

Main Cladding	70 Series Bricks
Feature Cladding	JH Axon Panels
Roof Pitch	25°
Roofing	Pre-painted Steel Corrugated

Note: Kitchen layout indicative only, refer to Kitchen Design for details.


Building Area

Over Frame	235.77m ²
Perimeter	90.02m
Over Cladding	245.49m ²
Perimeter	91.42m
Covered Porch	4.53m ²


Building Height 4.83m




E-01 East Elevation
- Scale 1:100

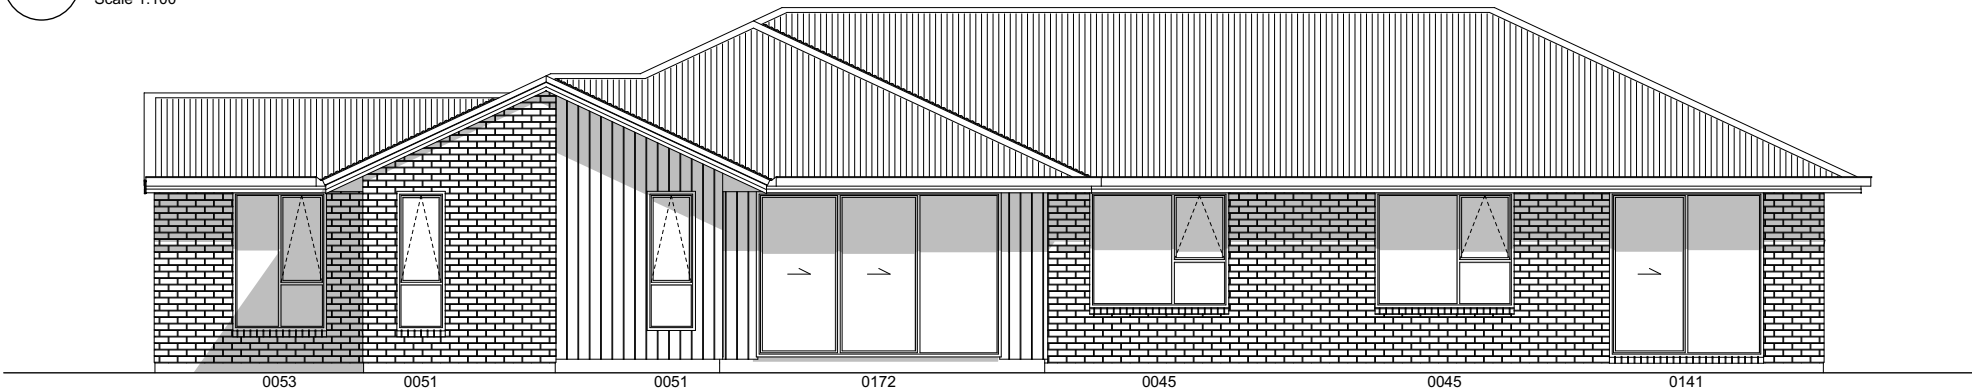

E-02 North Elevation
- Scale 1:100

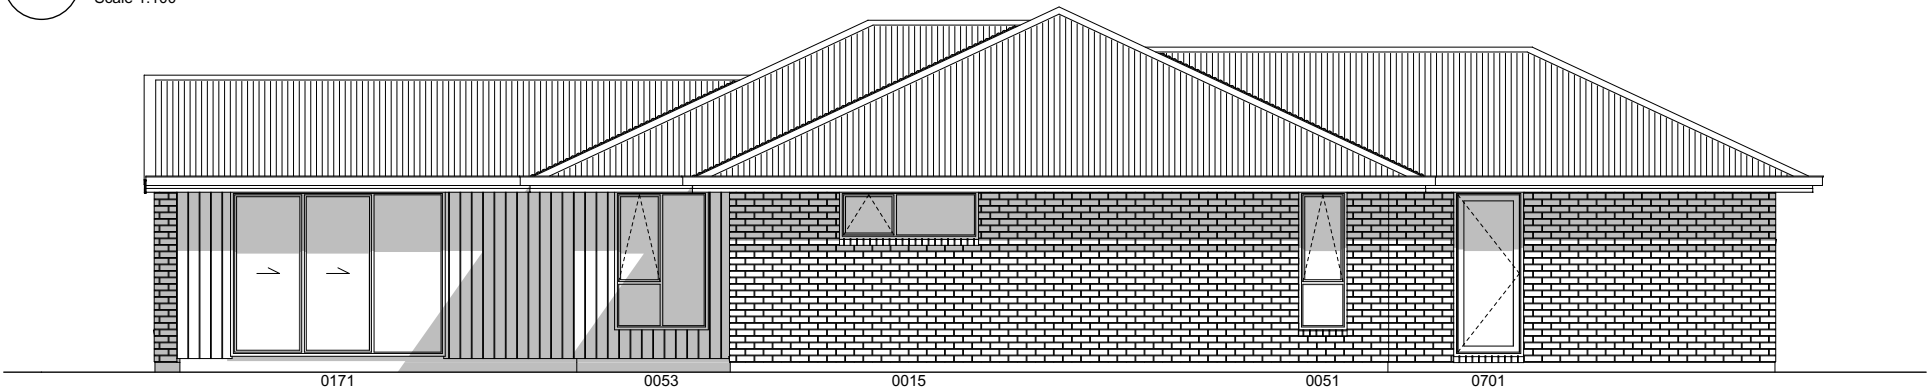

E-03 West Elevation
- Scale 1:100

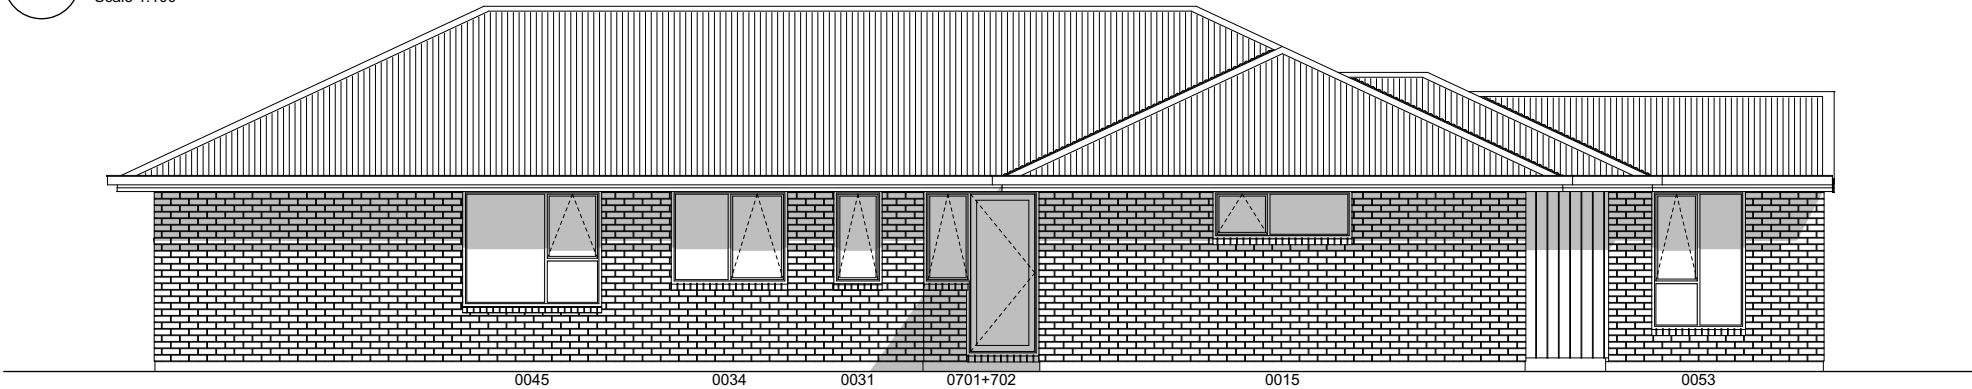

E-04 South Elevation
- Scale 1:100