


Building Area

Over Frame	199.50m²
Perimeter	70.70m
Over Cladding	207.11m²
Perimeter	71.80m
Covered Area	19.39m²

General


Main Cladding	70 Series Bricks
Feature Cladding	Linea Weatherboards
Roof Pitch	25°
Roofing	Colorsteel Corrugated

Note: Kitchen layout indicative only, refer to Kitchen Design for details.

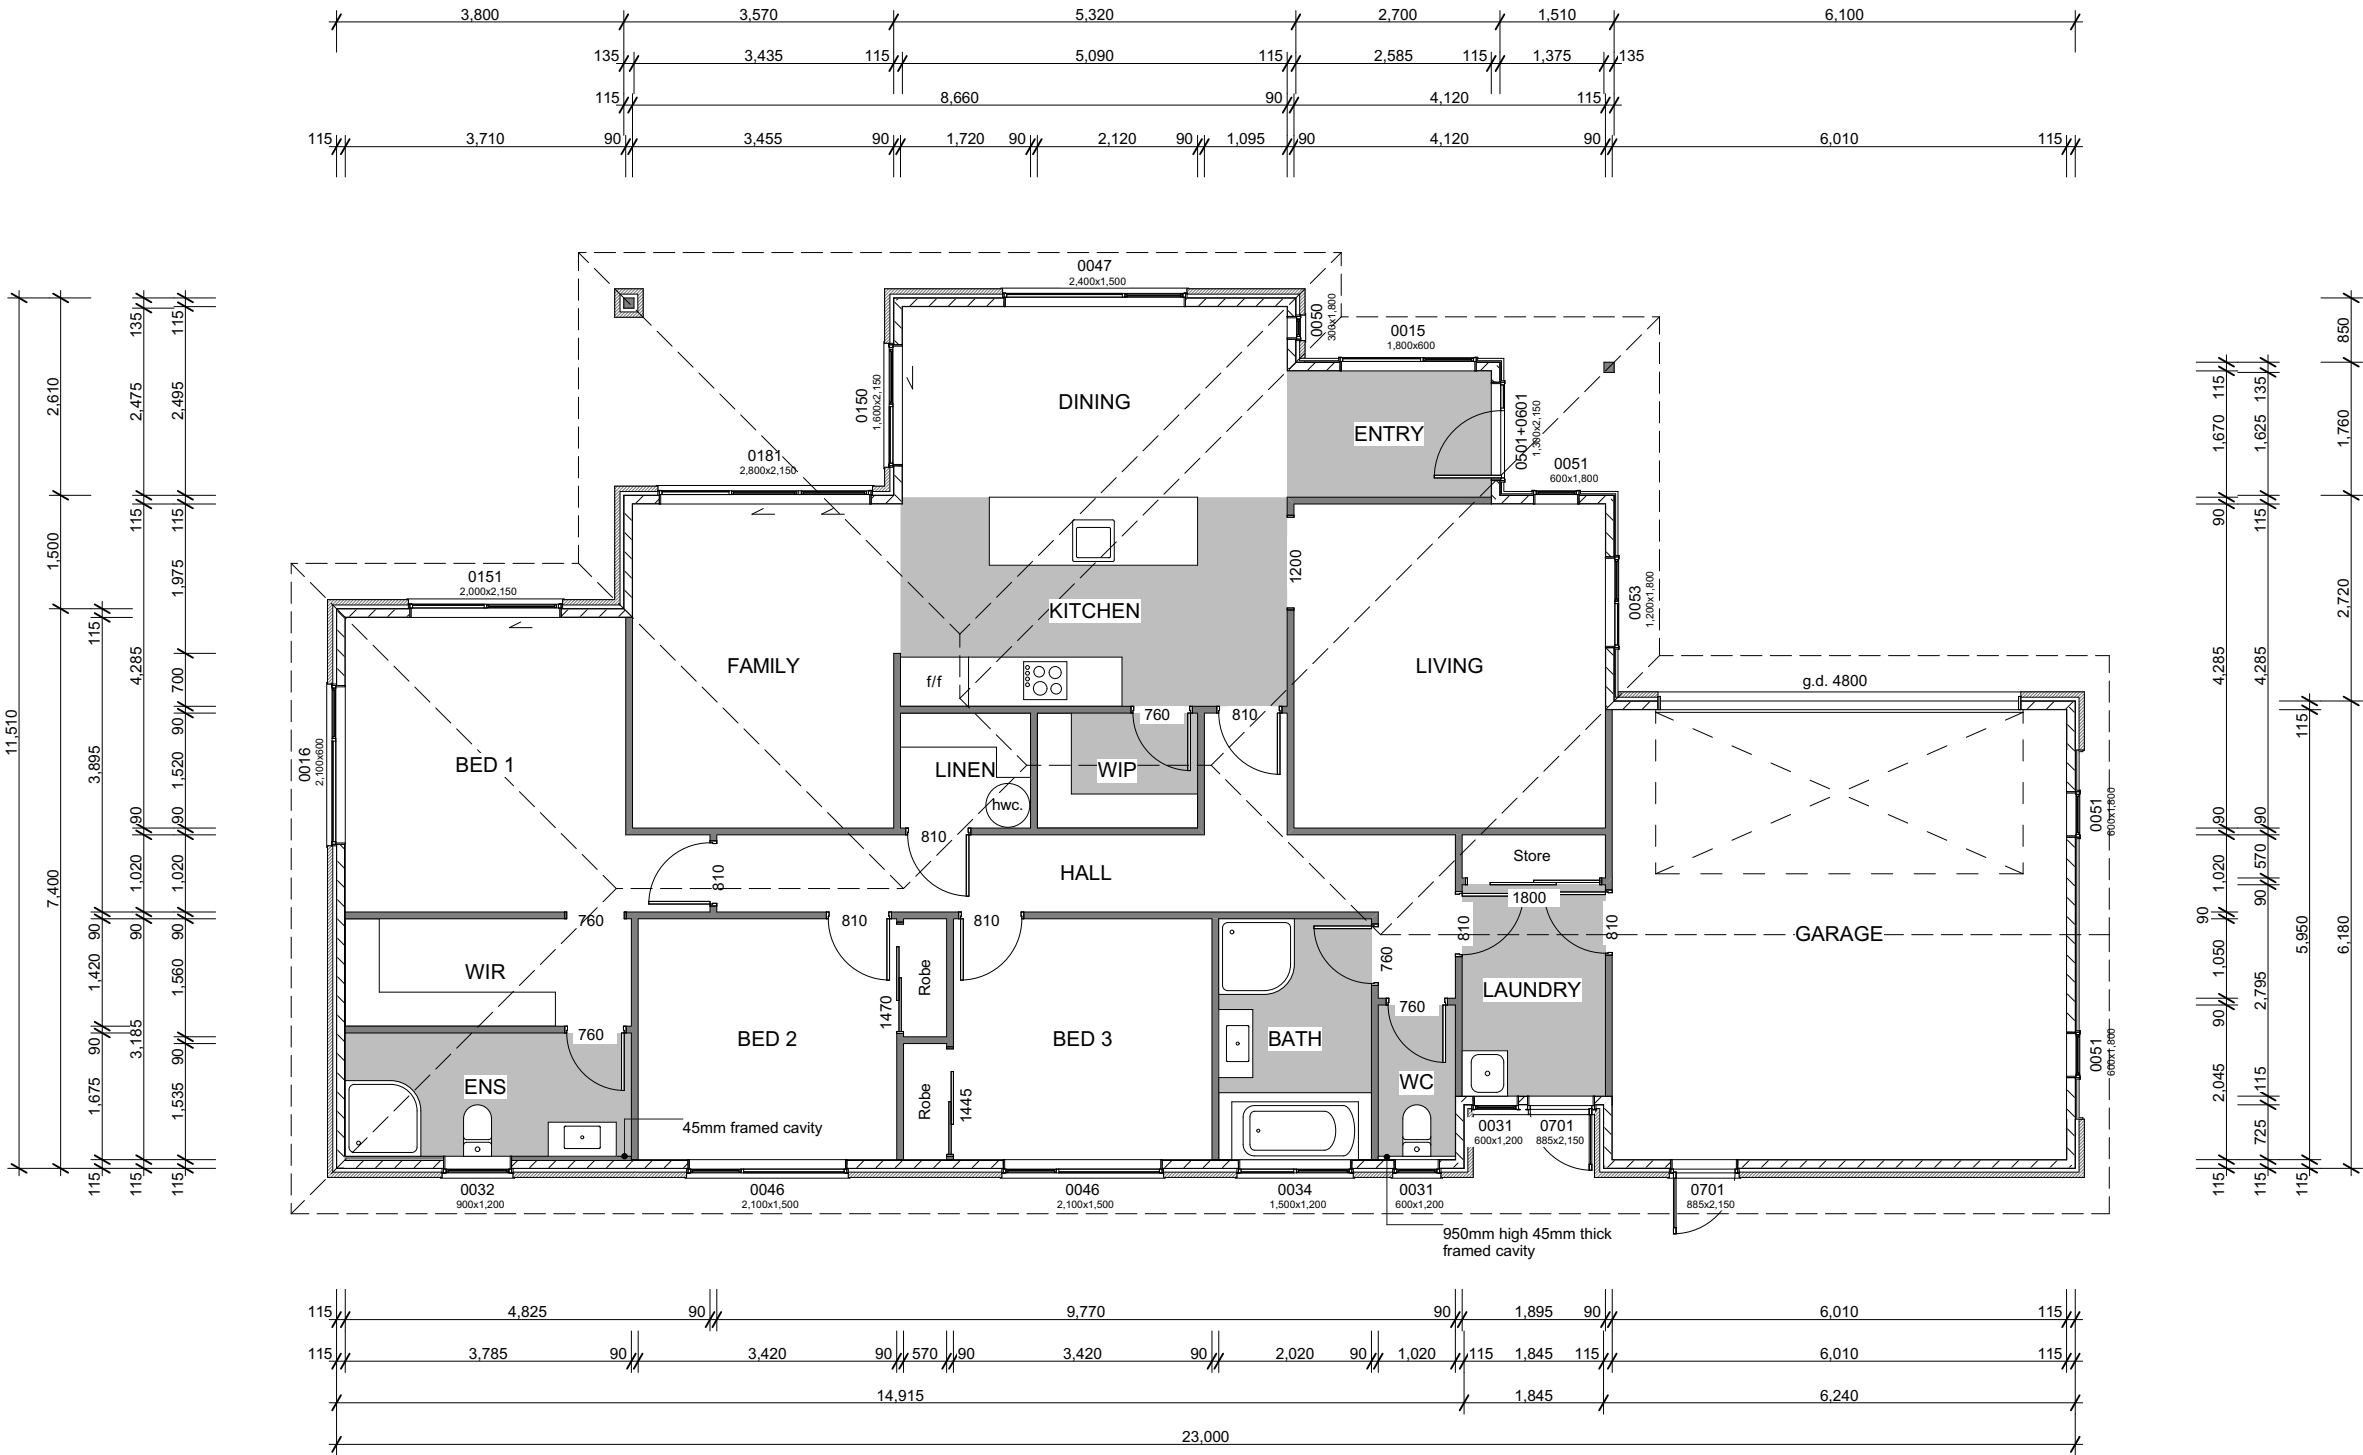





E-01 East Elevation
Scale 1:100

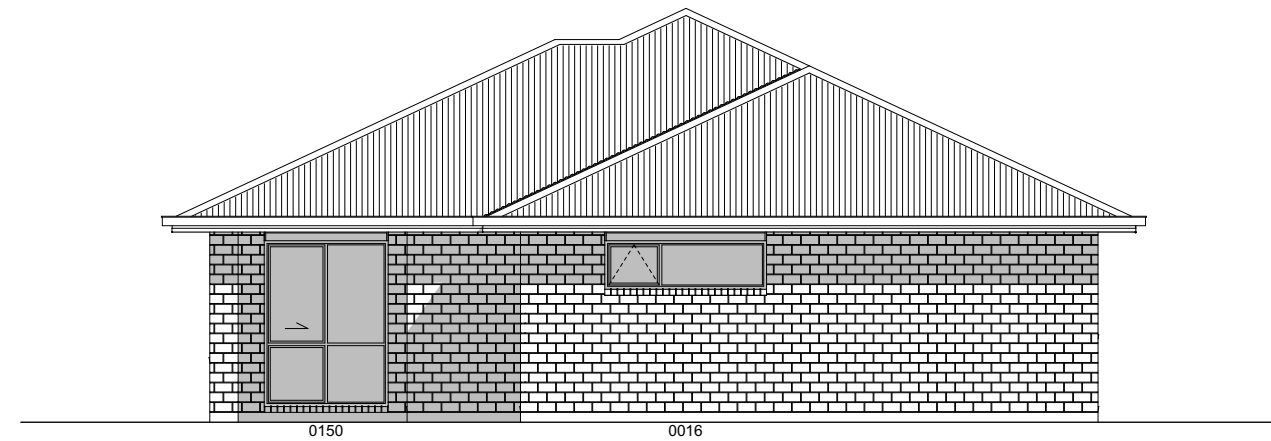

E-03 West Elevation
Scale 1:100

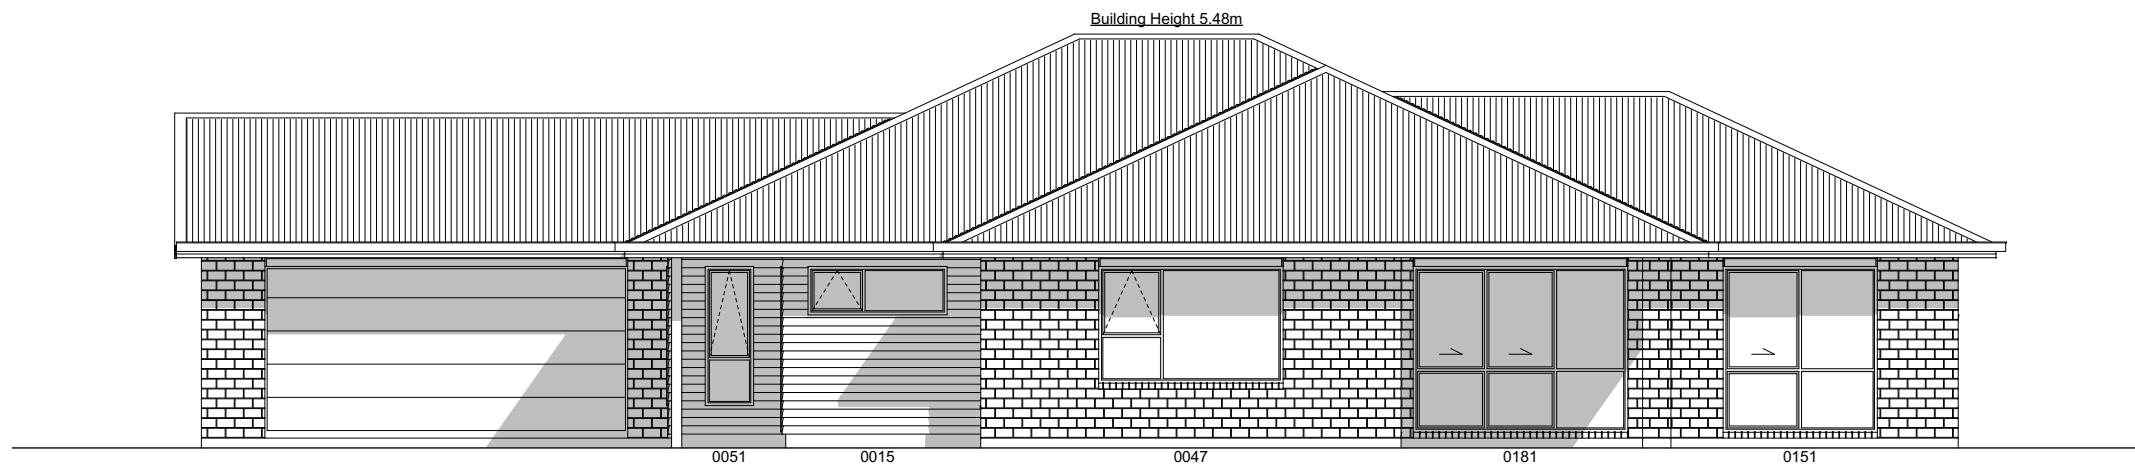

E-02 North Elevation
Scale 1:100

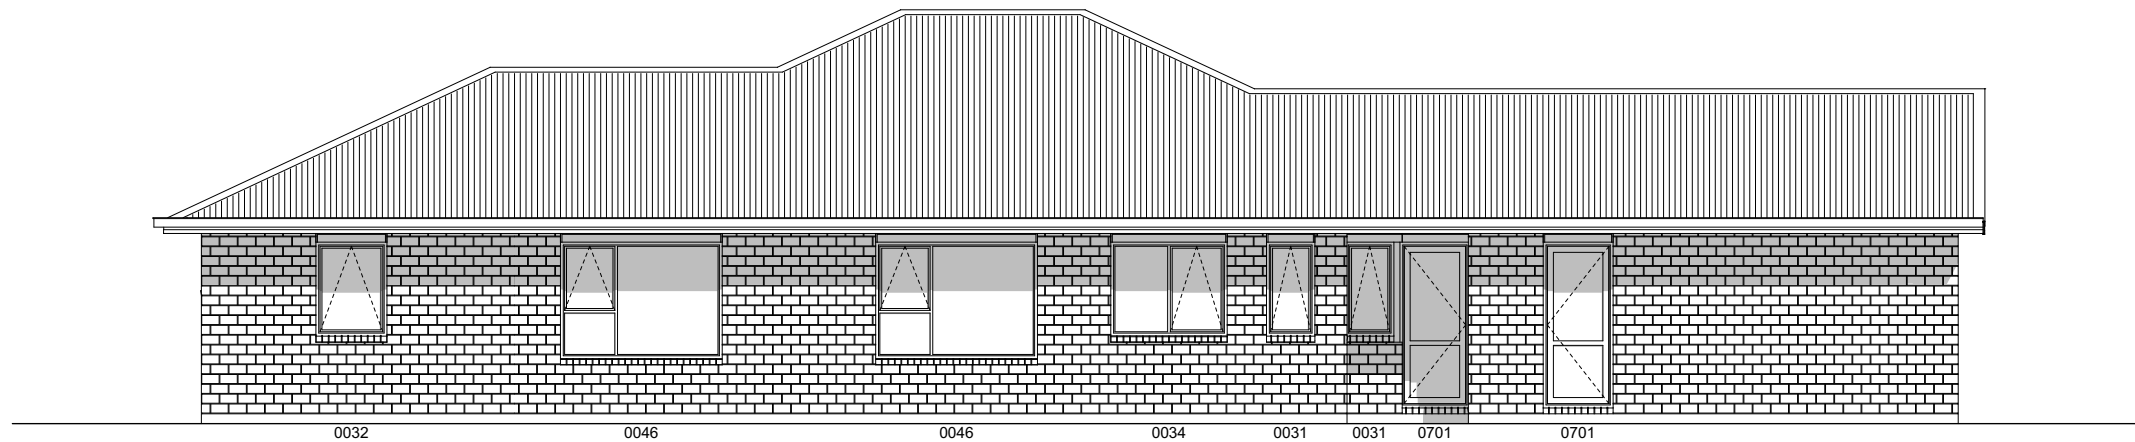

E-04 South Elevation
Scale 1:100