



Main Cladding	70 Series Bricks
Feature Cladding	Linea Weatherboards
Roof Pitch	25°
Roofing	Pre-painted Steel Corrugated


Building Area

Over Frame	254.84m ²
Perimeter	87.60m
Over Cladding	265.00m ²
Perimeter	88.78m
Covered Porch	3.93m ²

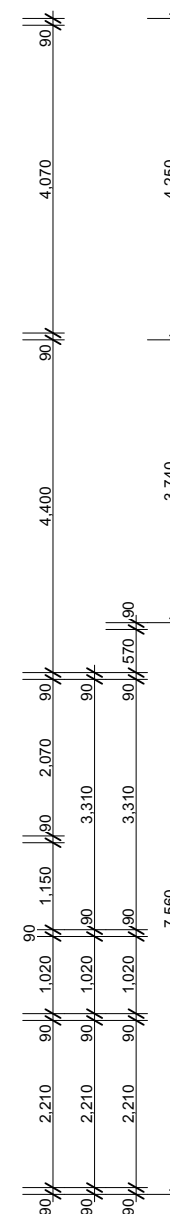


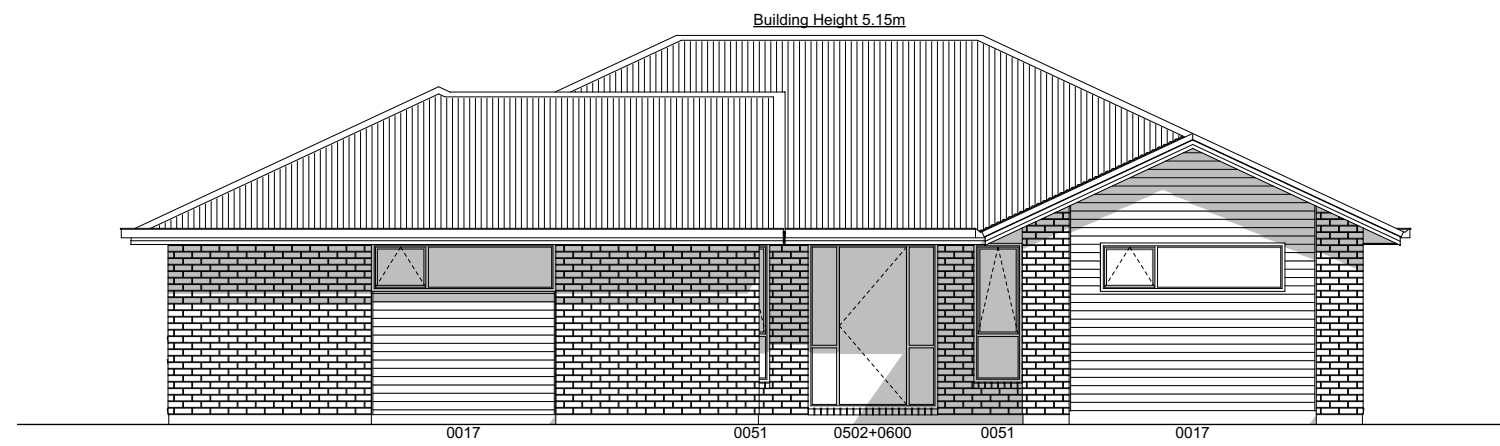


E-01 East Elevation
-
Scale 1:100

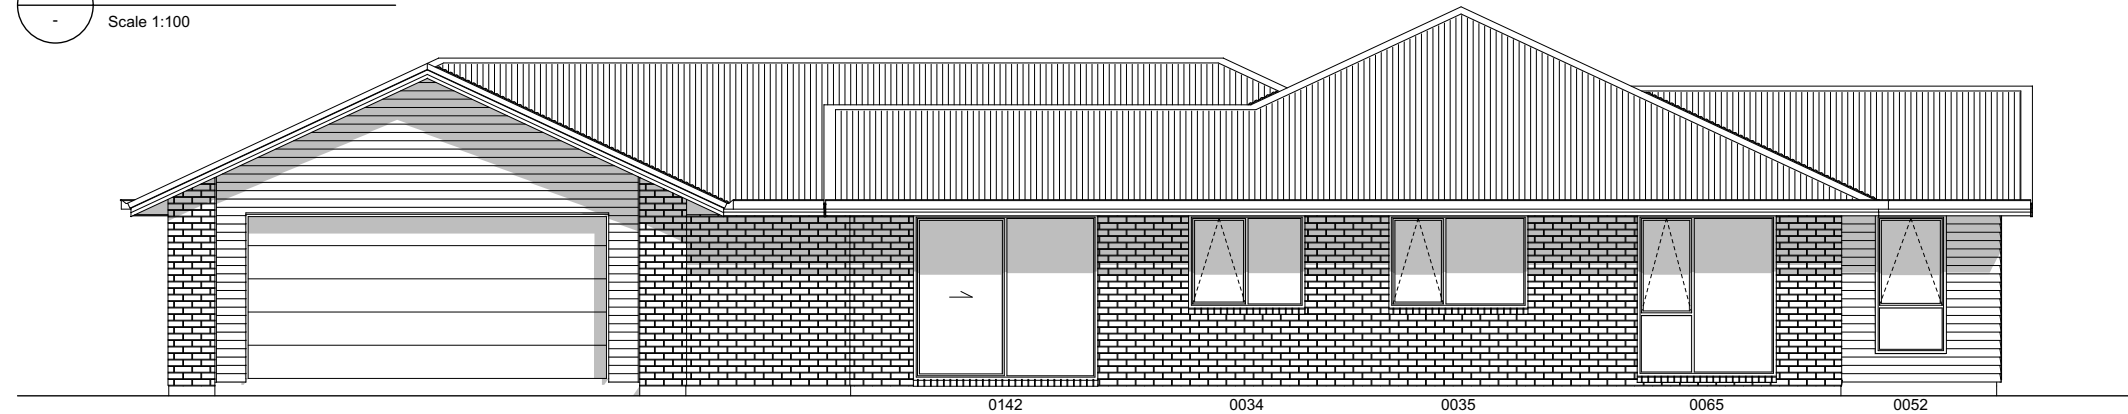

E-02 North Elevation
-
Scale 1:100

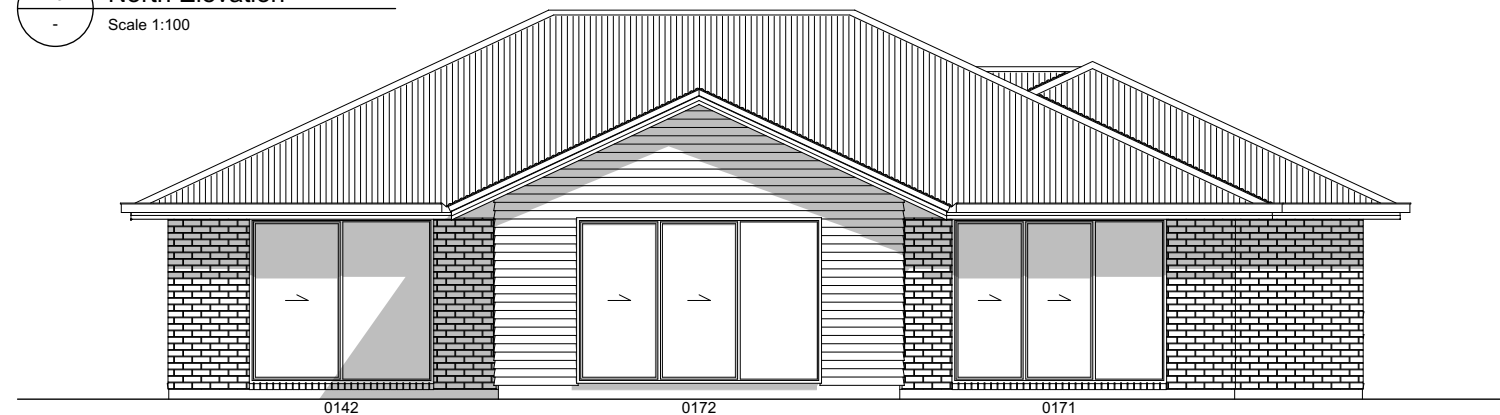

E-03 West Elevation
-
Scale 1:100

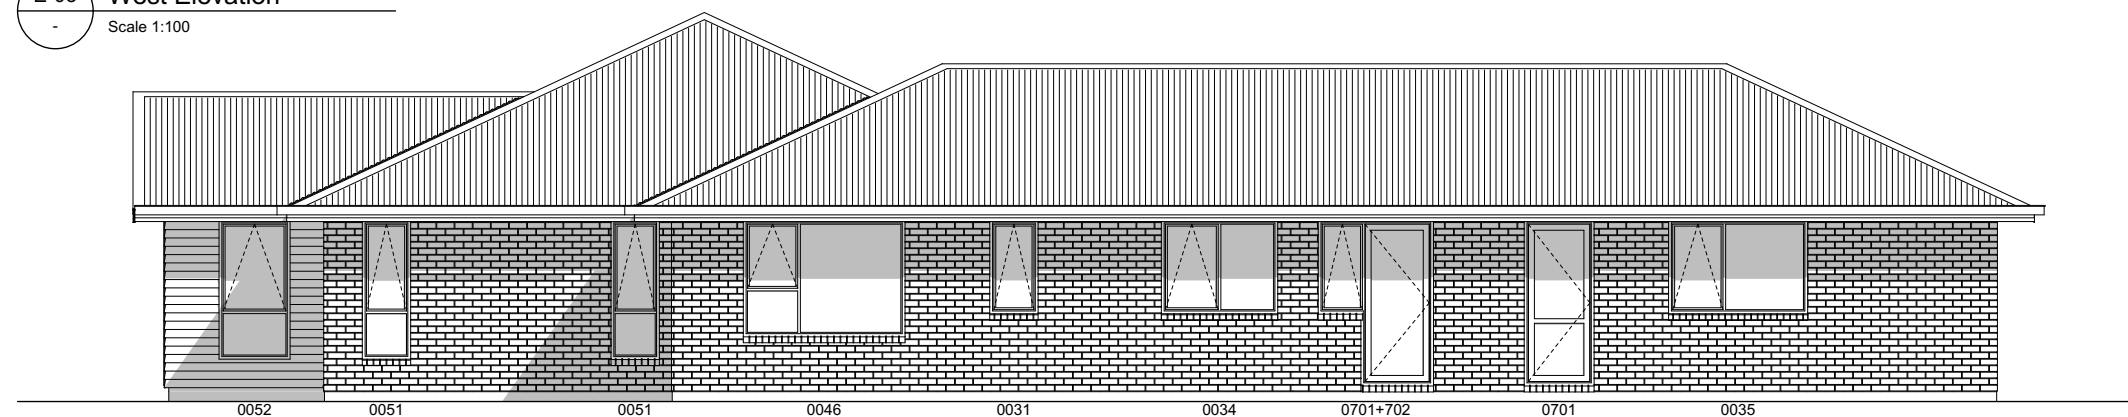

E-04 South Elevation
-
Scale 1:100