


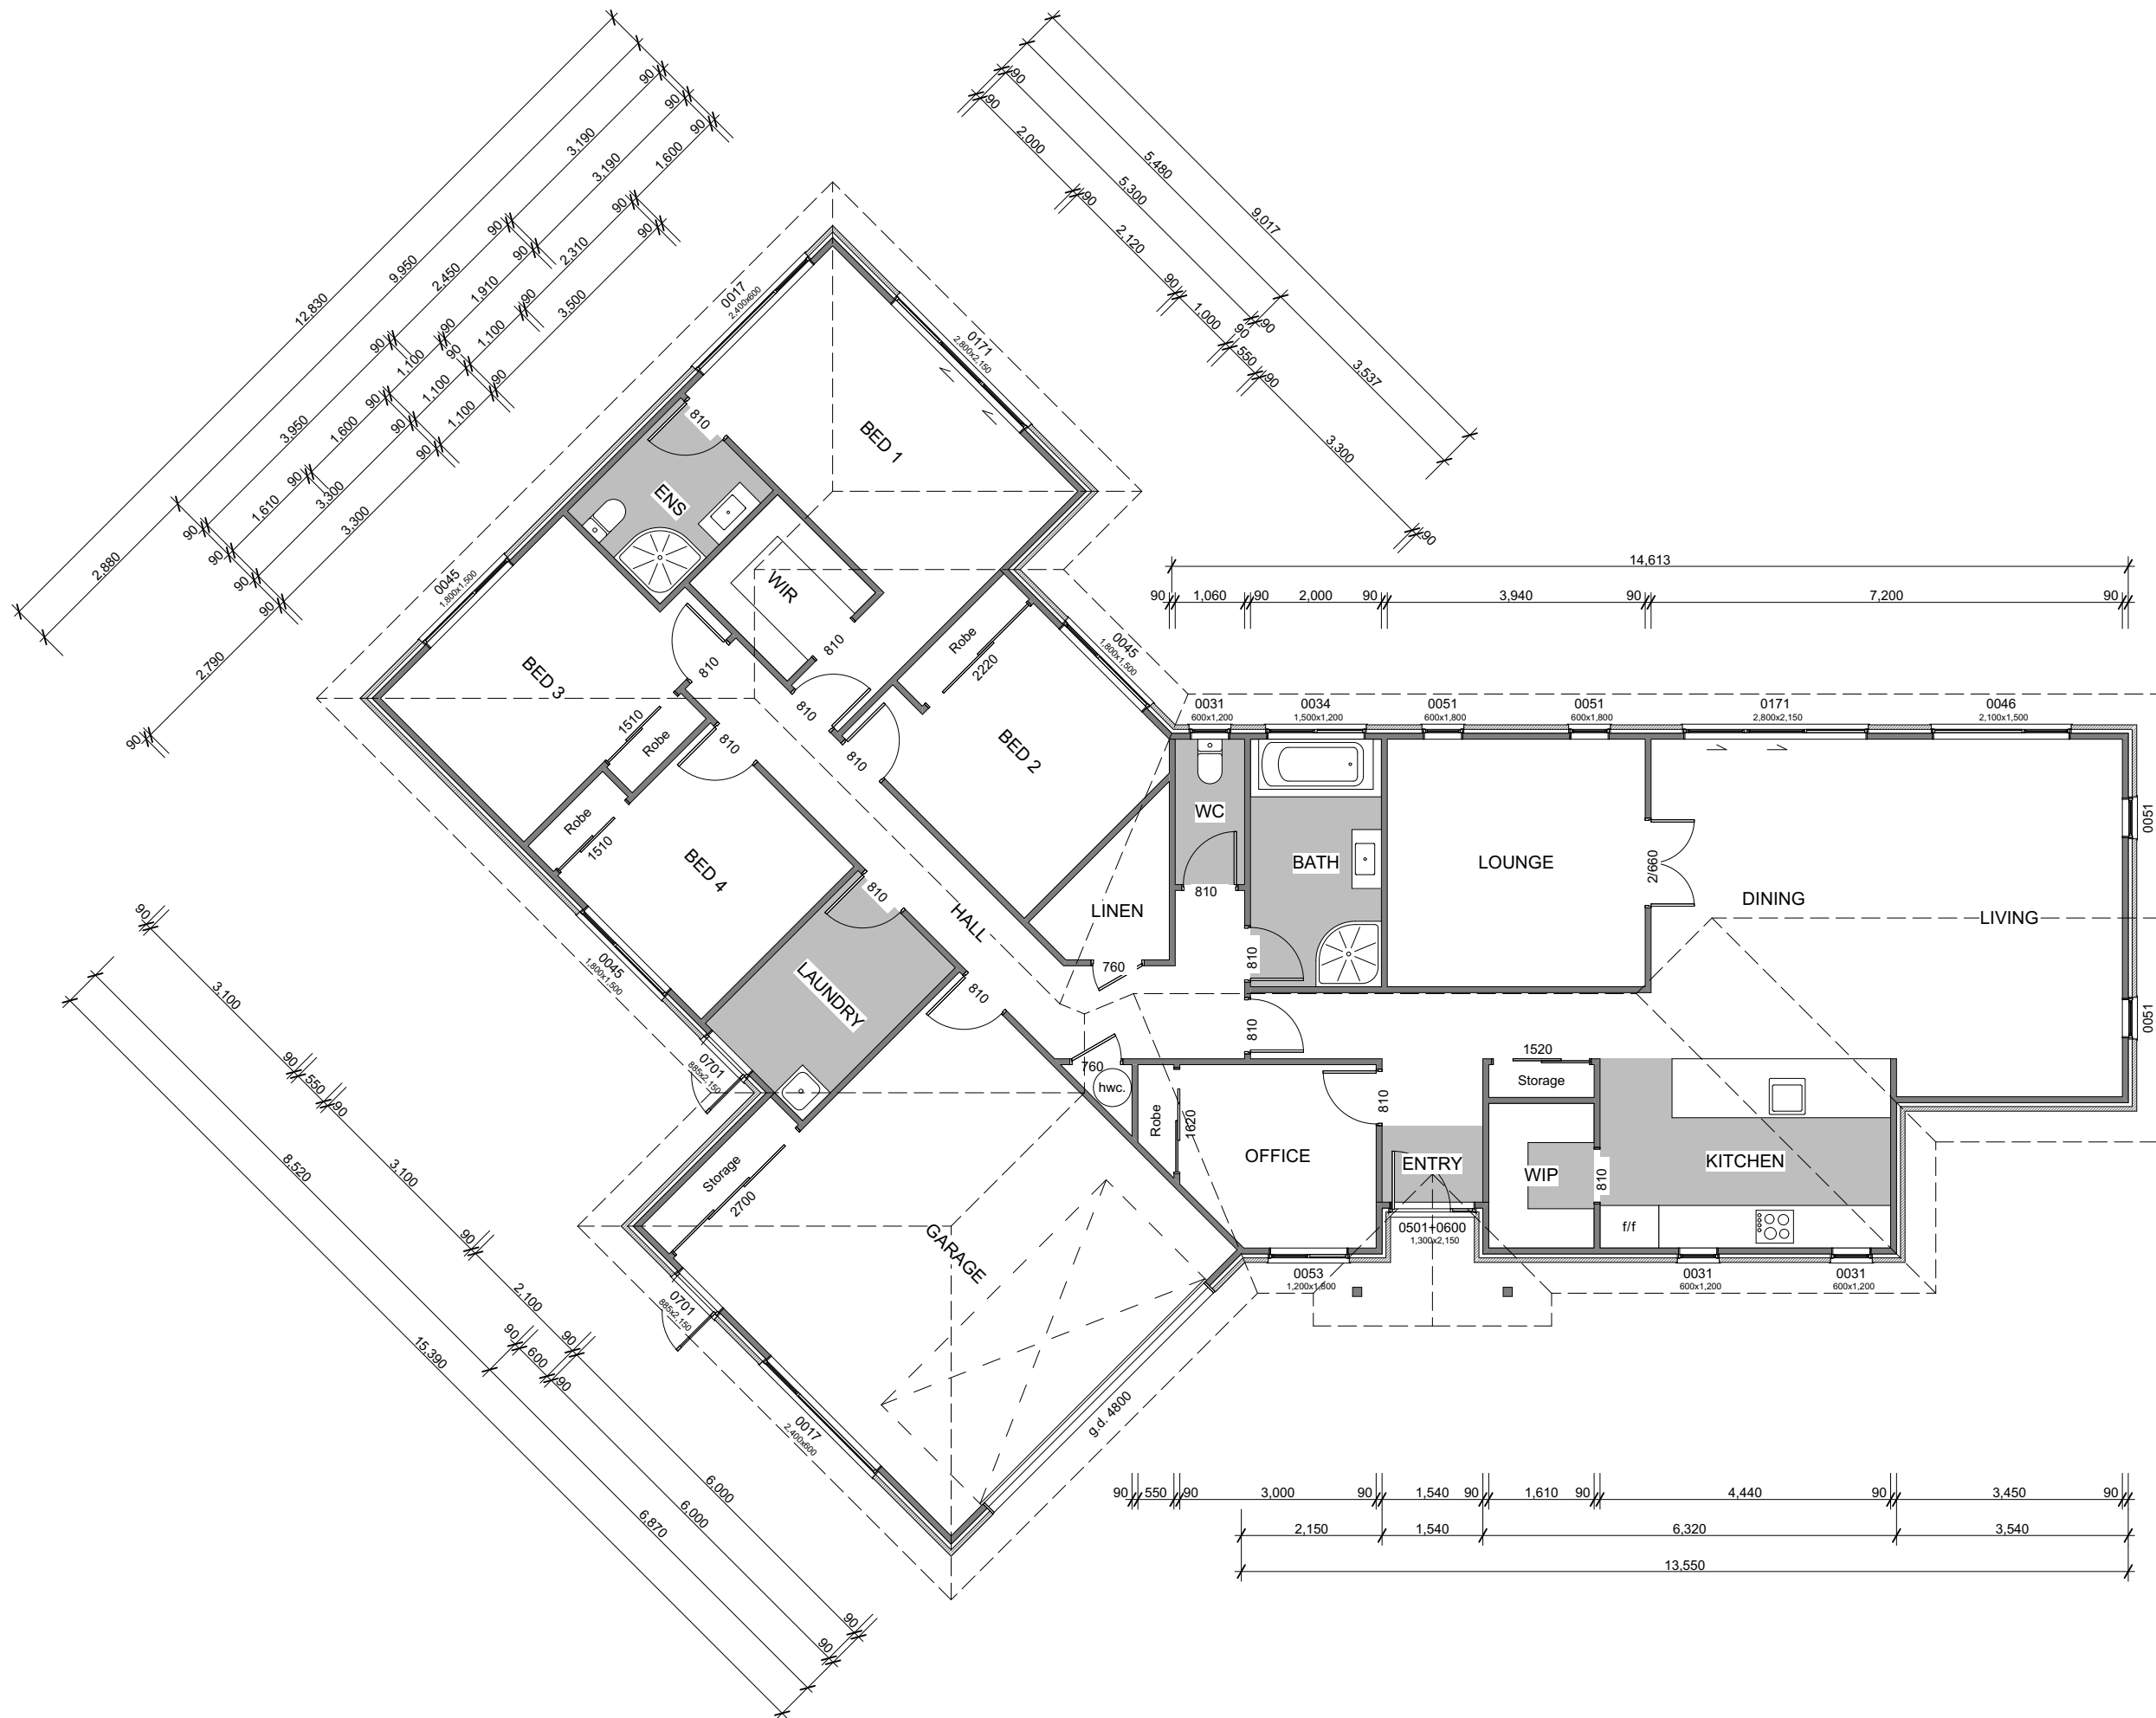



General

Wall Cladding	70 Series Bricks
Roof Pitch	25°
Roofing	Pre-painted Steel Corrugated

Note: Kitchen layout indicative only, refer to Kitchen Design for details.

Building Area


Over Frame	243.34m ²
Perimeter	82.71m
Over Cladding	254.16m ²
Perimeter	83.79m
Covered Porch	4.43m ²

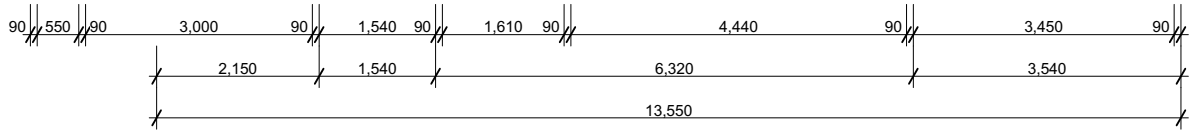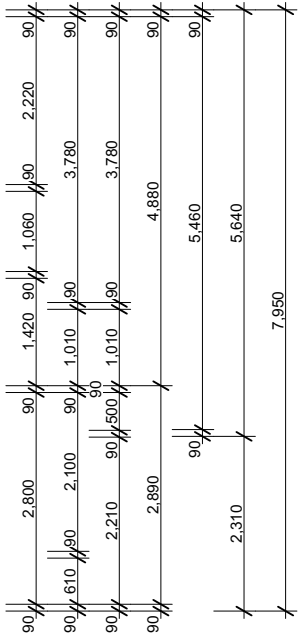


Building Height 4.85m




E-01 East Elevation
- Scale 1:100

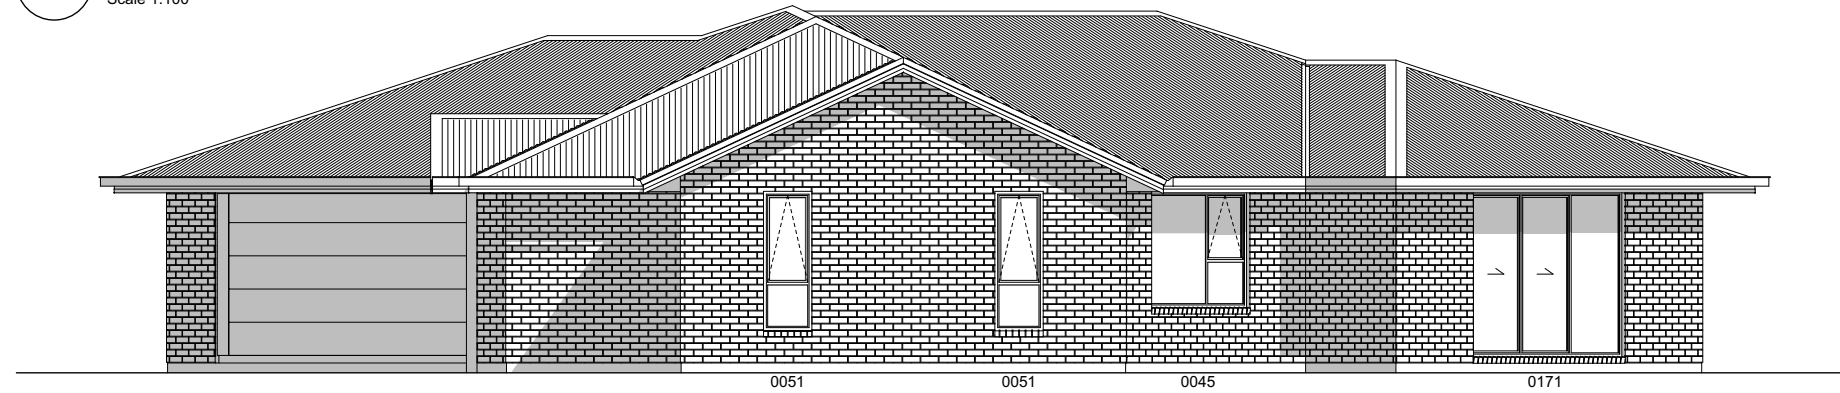

E-02 North Elevation
- Scale 1:100

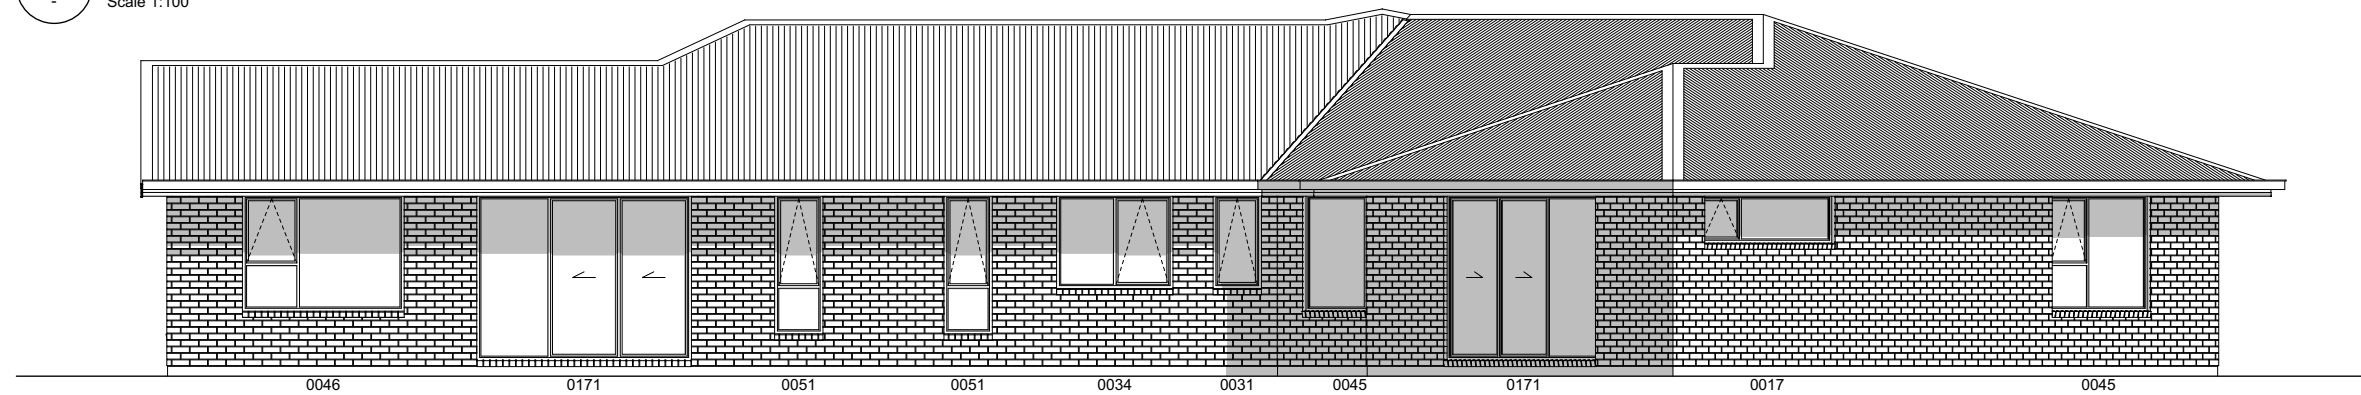

E-03 West Elevation
- Scale 1:100

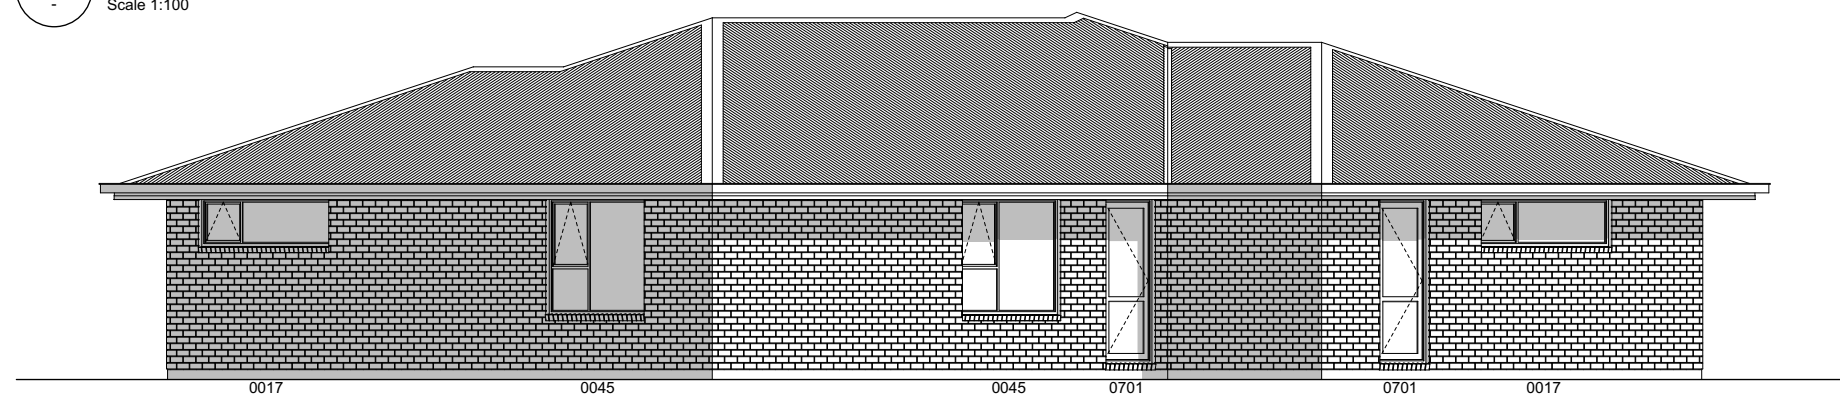

E-04 South Elevation
- Scale 1:100