


Building Area


Over Frame	109.53m ²
Perimeter	58.57m
Over Cladding	115.93m ²
Perimeter	60.06m

General


Main Cladding	70 Series Bricks
Feature Cladding	Linea Weatherboards
Roof Pitch	25°
Roofing	Colorsteel Corrugated

Note: Kitchen layout indicative only, refer to Kitchen Design for details.

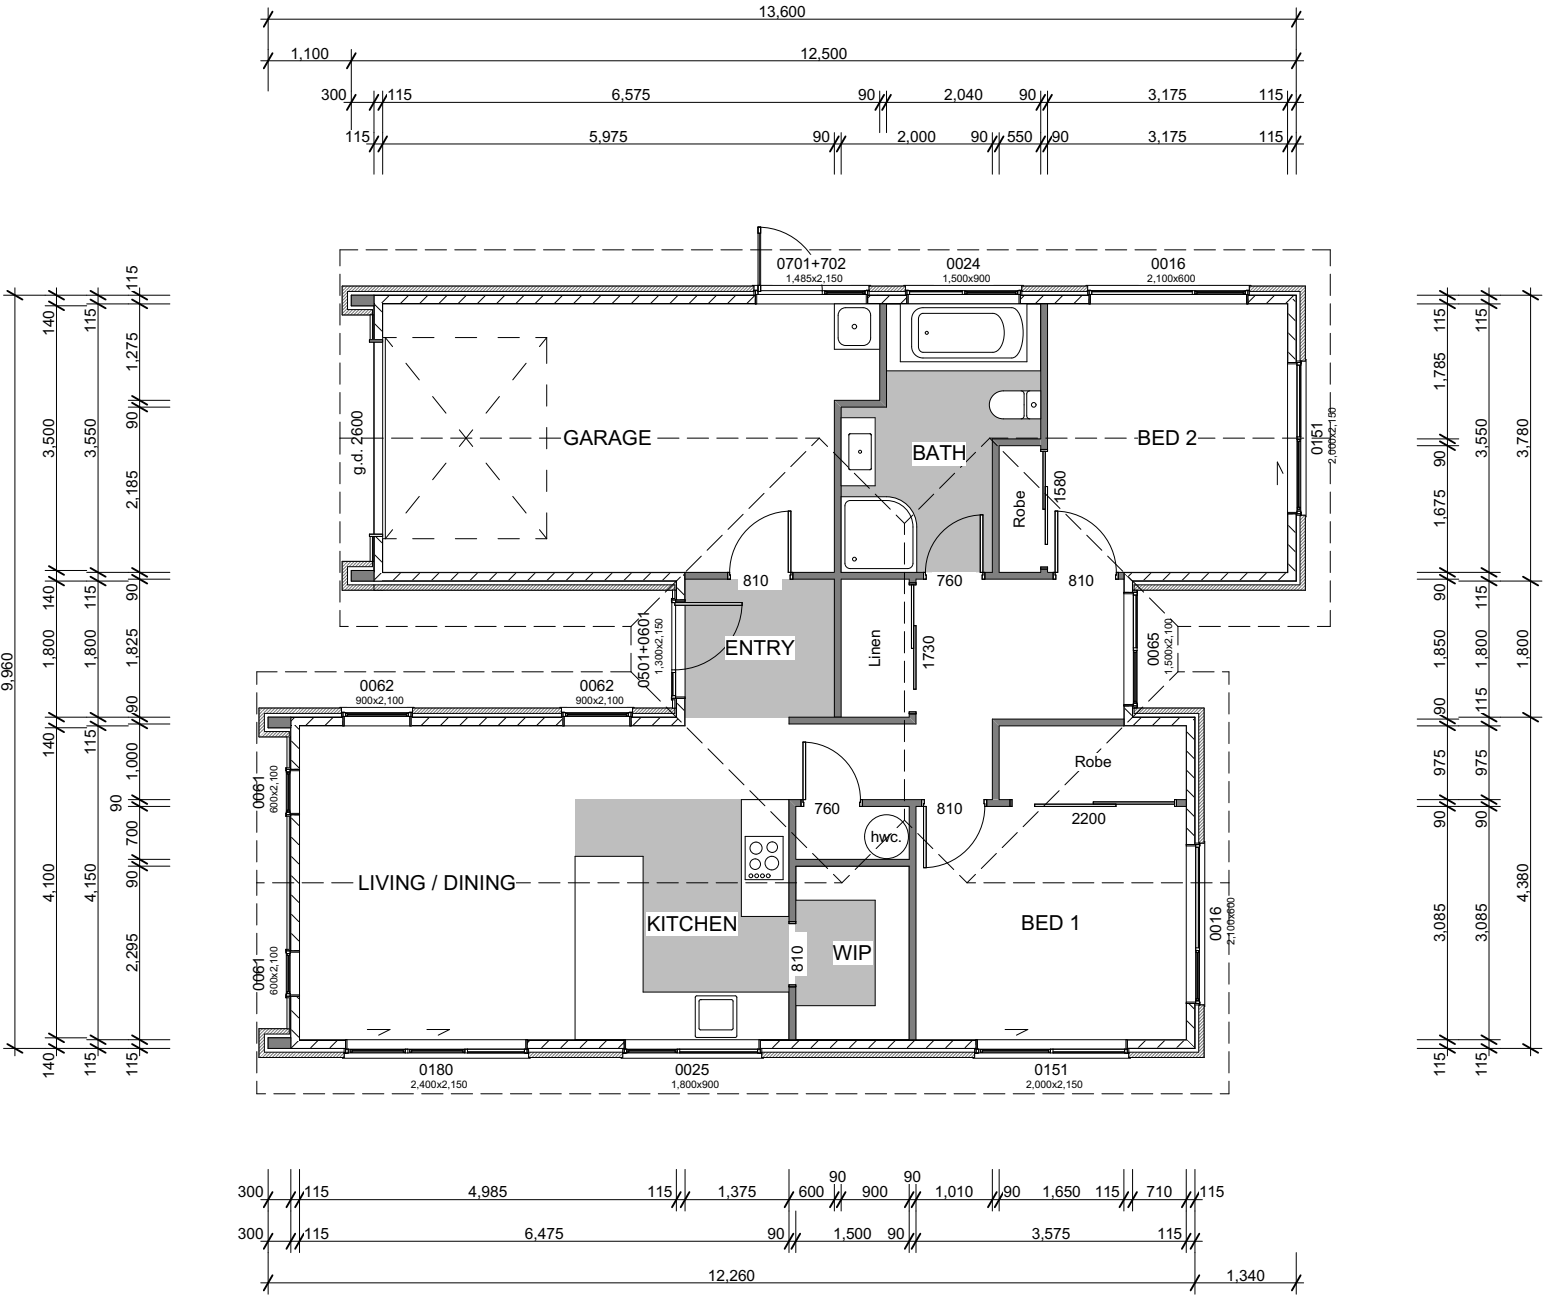


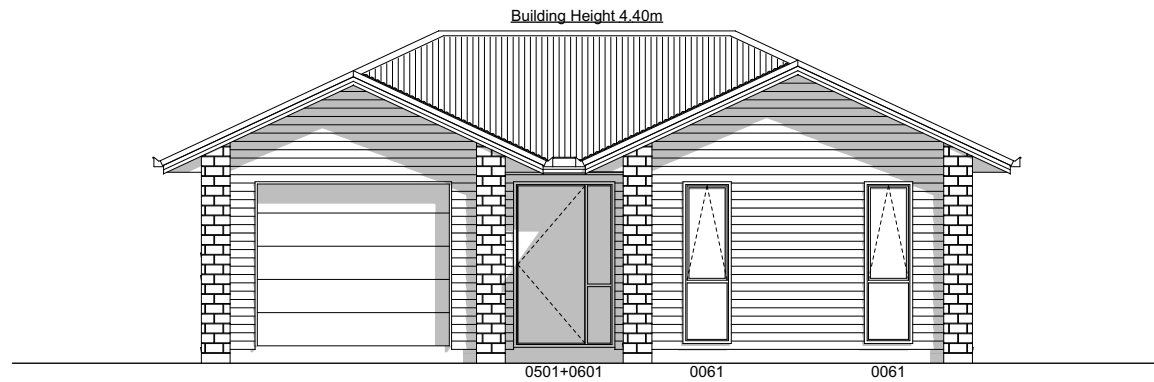


E-01 East Elevation
Scale 1:100

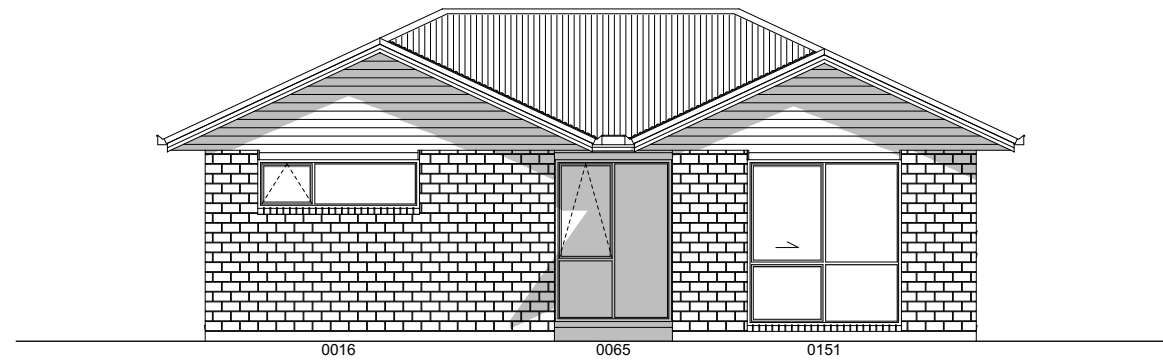

E-03 West Elevation
Scale 1:100

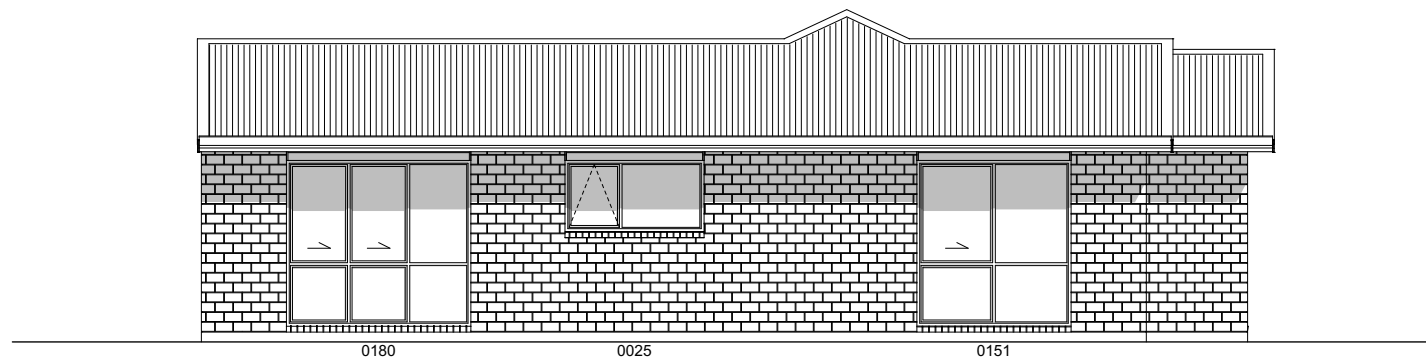

E-02 North Elevation
Scale 1:100

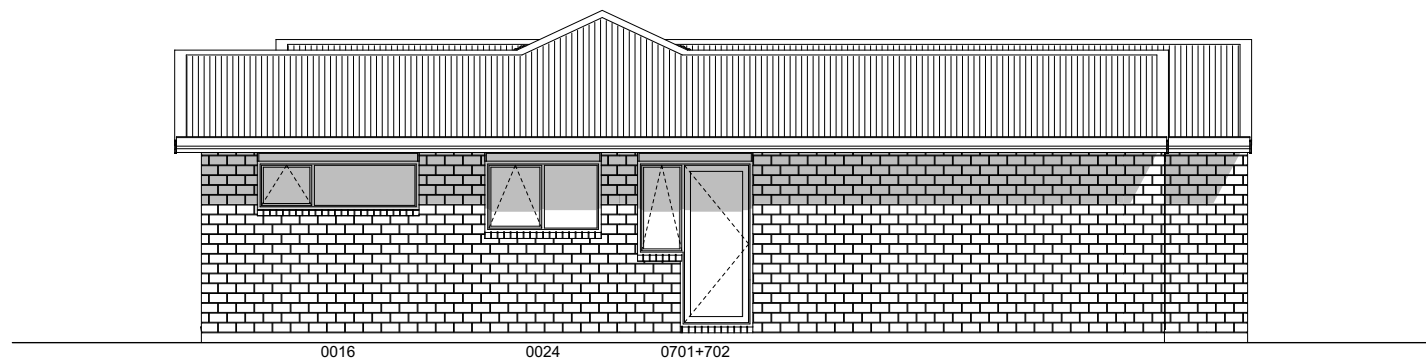

E-04 South Elevation
Scale 1:100