


General


Main Cladding	70 Series Bricks
Feature Cladding	Linea Weatherboards
Roof Pitch	25°
Roofing	Pre-painted Steel Corrugated

Note: Kitchen layout indicative only, refer to Kitchen Design for details.


Building Area

Over Frame	134.03m ²
Perimeter	64.82m
Over Cladding	142.30m ²
Perimeter	65.86m
Covered Porch	0.96m ²

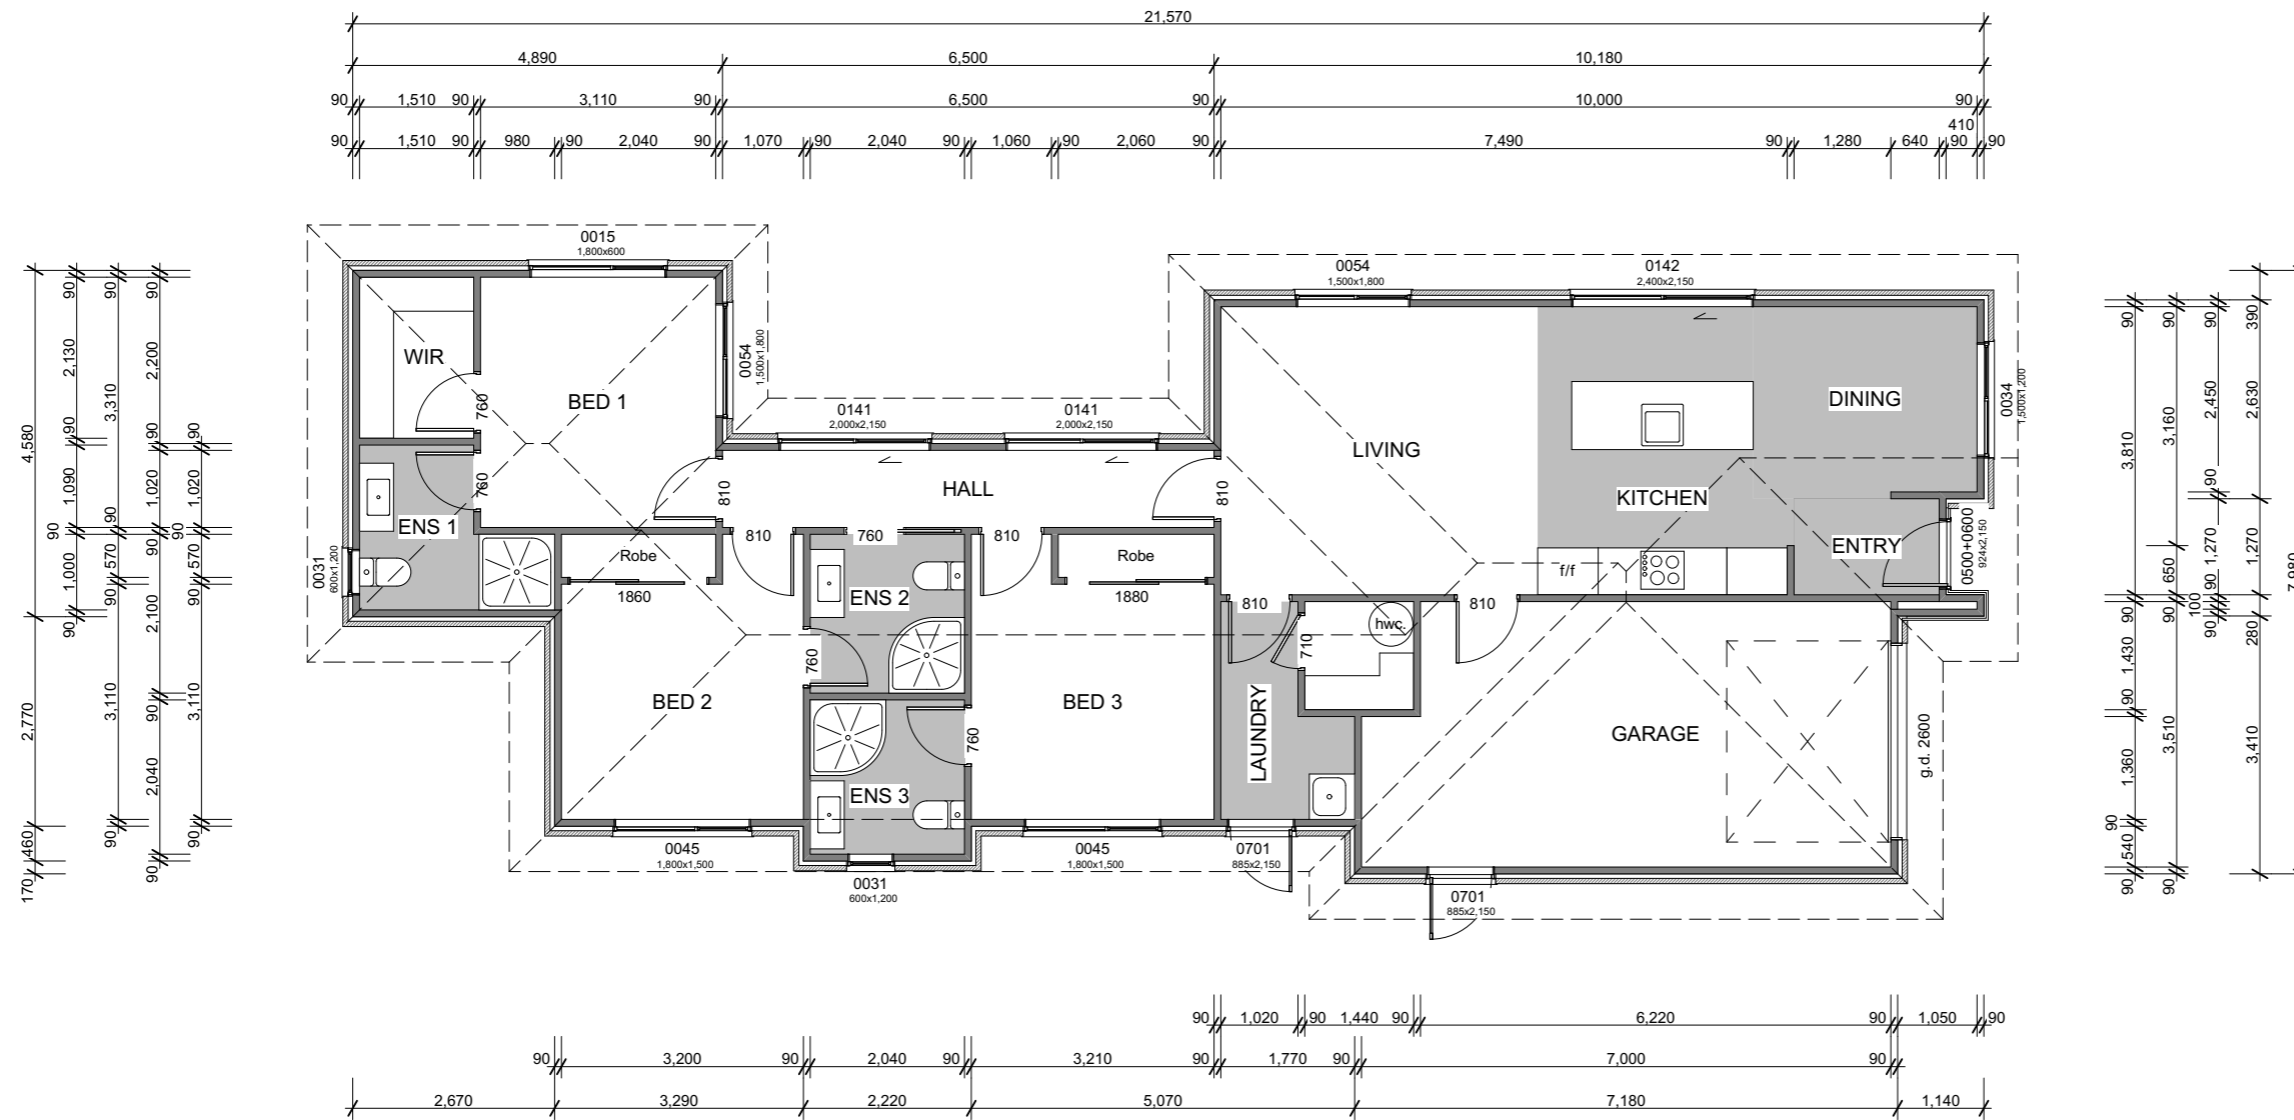


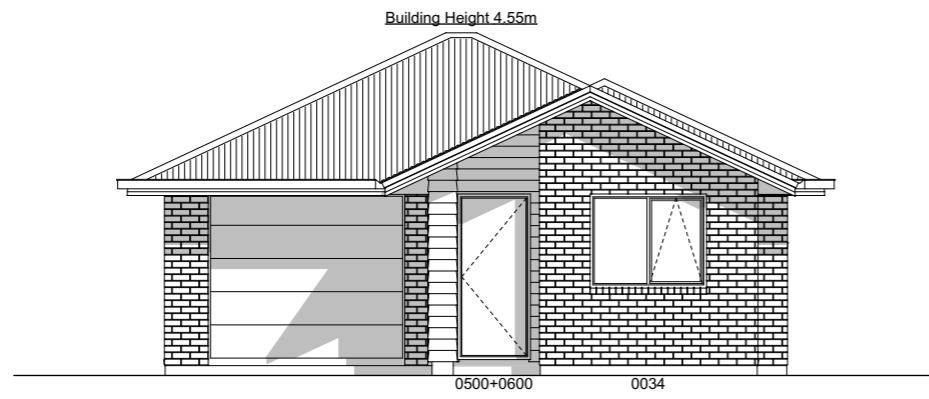


E-01 North Elevation
 - Scale 1:100

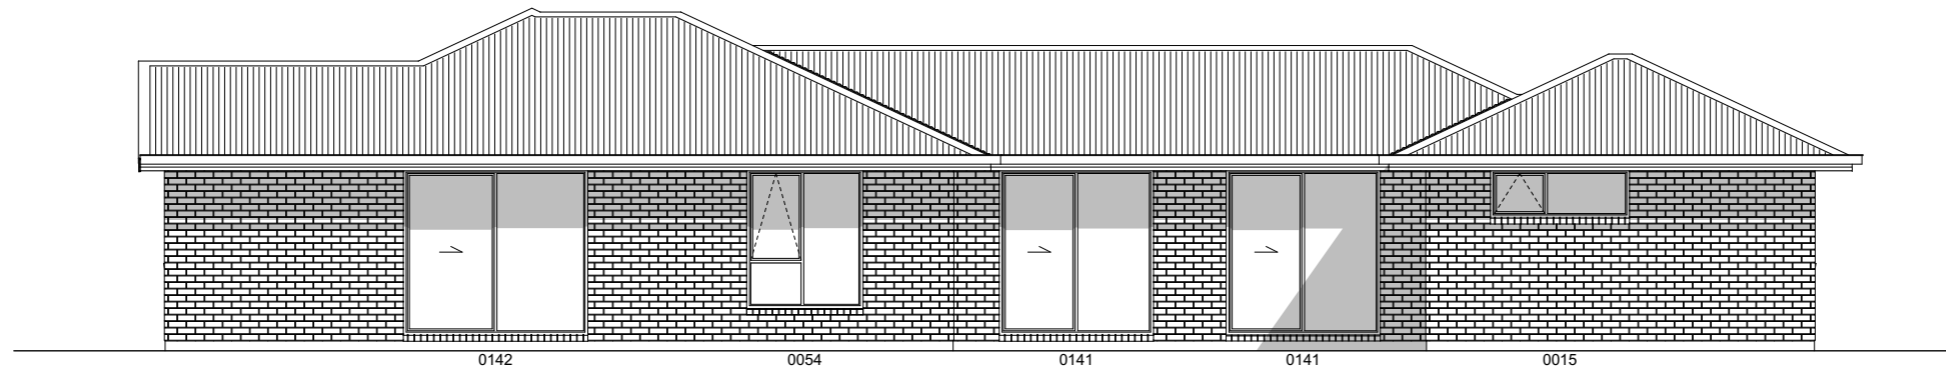

E-02 West Elevation
 - Scale 1:100

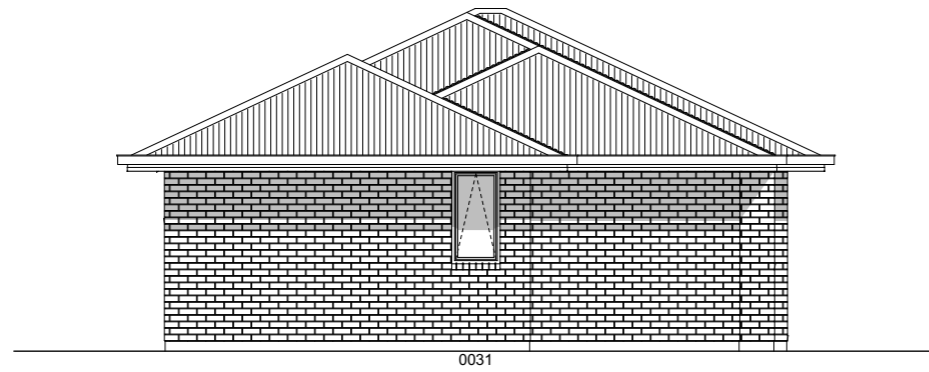

E-03 South Elevation
 - Scale 1:100

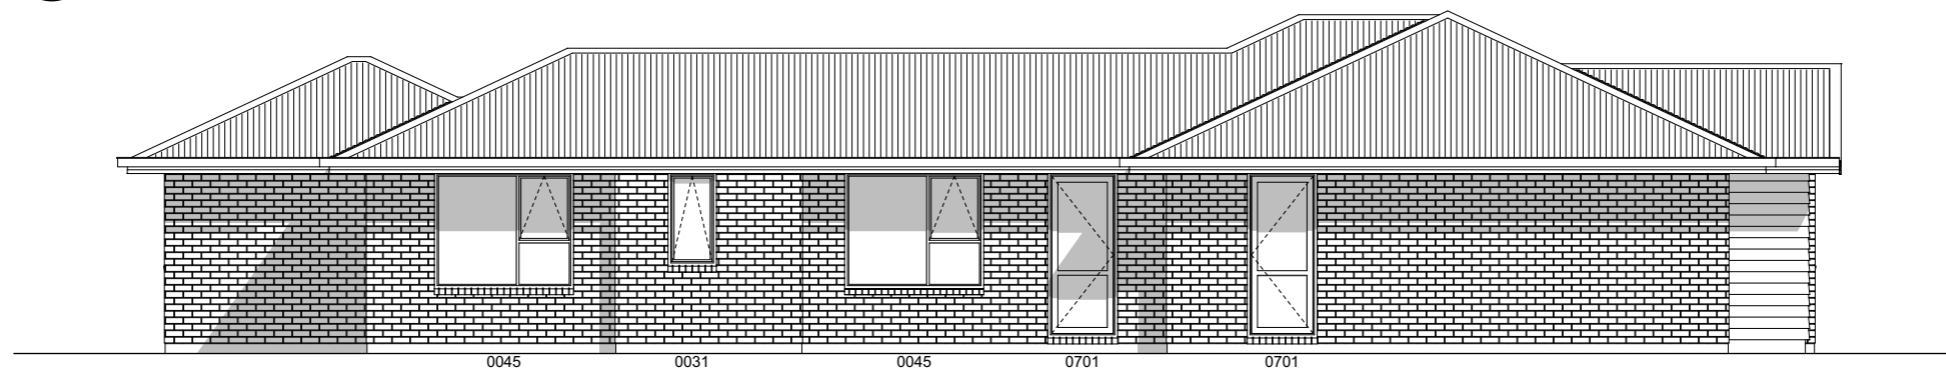

E-04 East Elevation
 - Scale 1:100



PLAN 04 - 35
TRIDENT HOMES

Issue
 Concept Design
 This plan is copyright to
 Trident Homes Ltd.

Elevations
 Scale 1:100 @ A3

Revision 03
 Date 12/12/2021
 File No. 21184

Sheet No.
2