

General

Main Cladding	70 Series Bricks
Feature Cladding	Linea Weatherboards
Roof Pitch	28°
Roofing	Pre-painted Steel Corrugated

Note: Kitchen layout indicative only, refer to Kitchen Design for details.

GF Building Area

Over Frame	183.11m ²
Perimeter	85.30m
Over Cladding	192.35m ²
Perimeter	85.93m
Covered Porch	12.35m ²




General

Main Cladding	70 Series Bricks
Feature Cladding	Linea Weatherboards
Roof Pitch	28°
Roofing	Pre-painted Steel Corrugated

Note: Kitchen layout indicative only, refer to
Kitchen Design for details.


FF Building Area

Over Frame	37.40m ²
Perimeter	28.96m
Over Cladding	39.18m ²
Perimeter	29.45m
Covered Area	6.88m ²

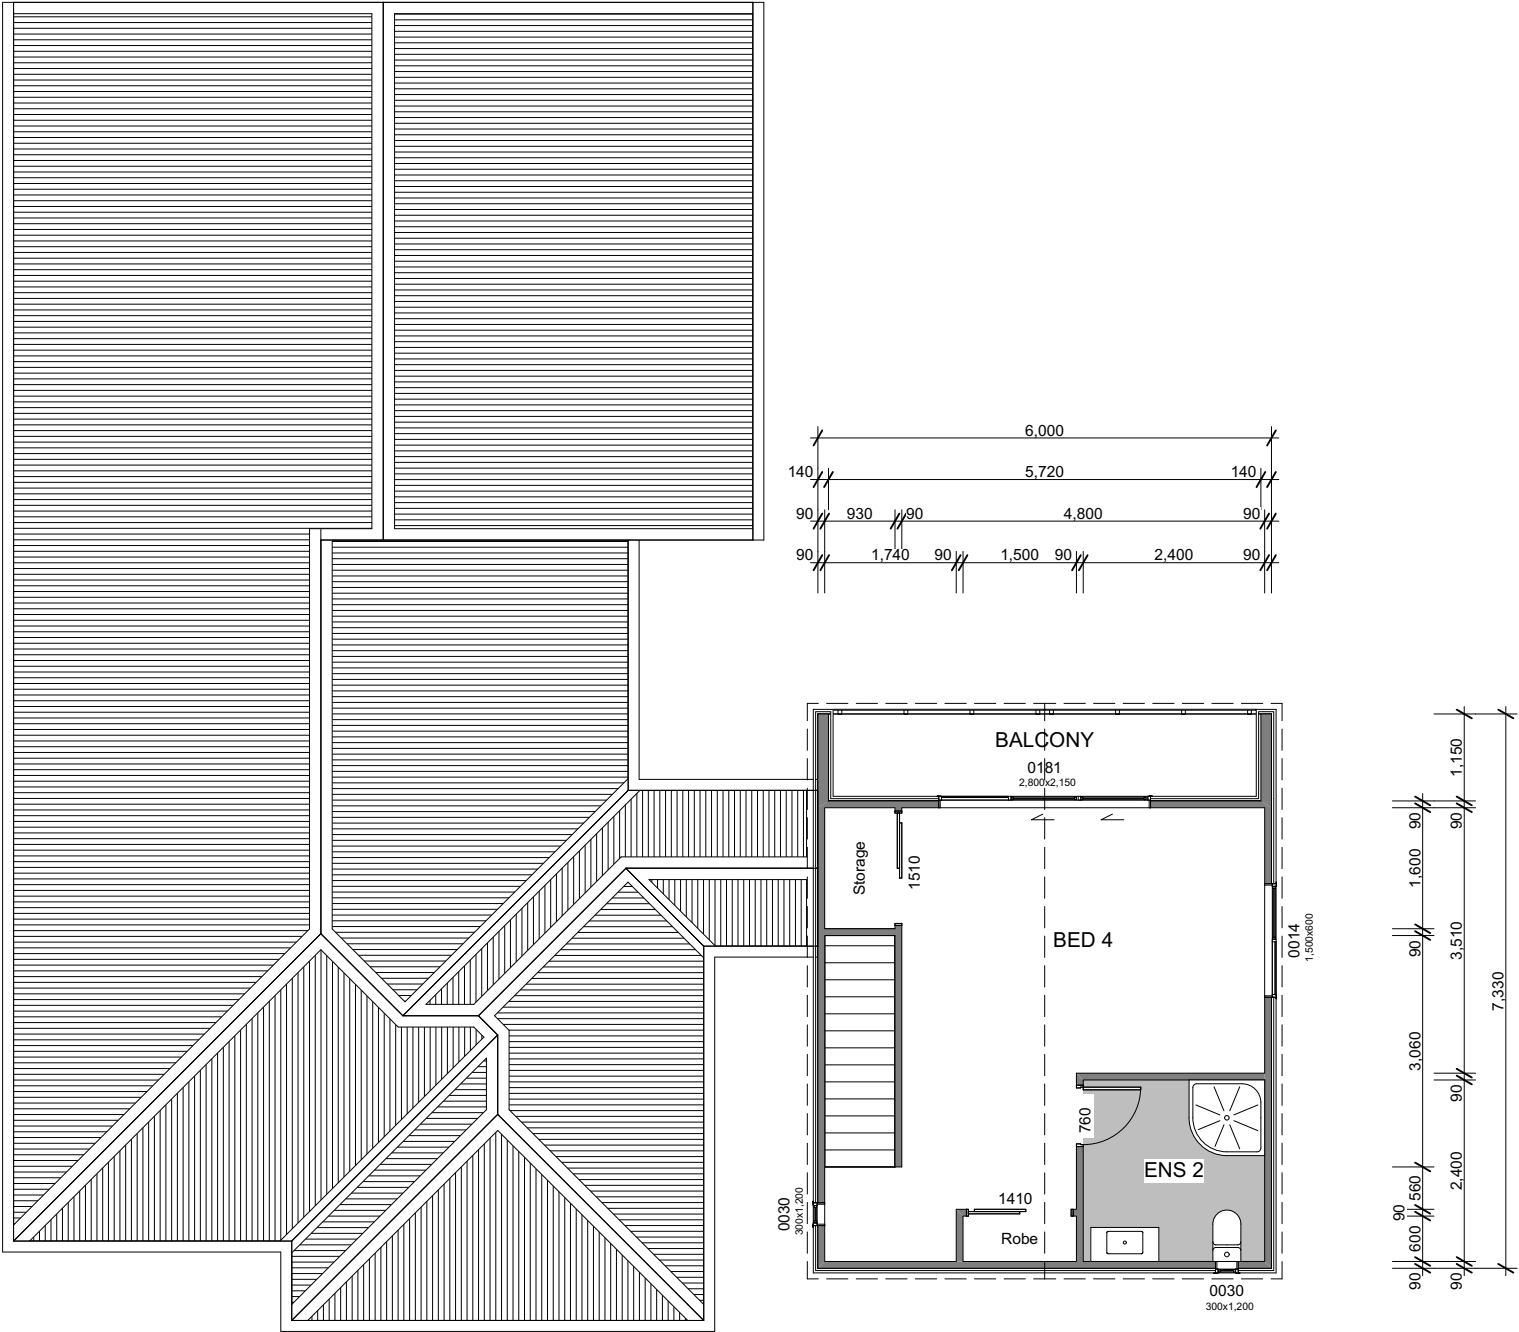




E-01 North Elevation
- Scale 1:100

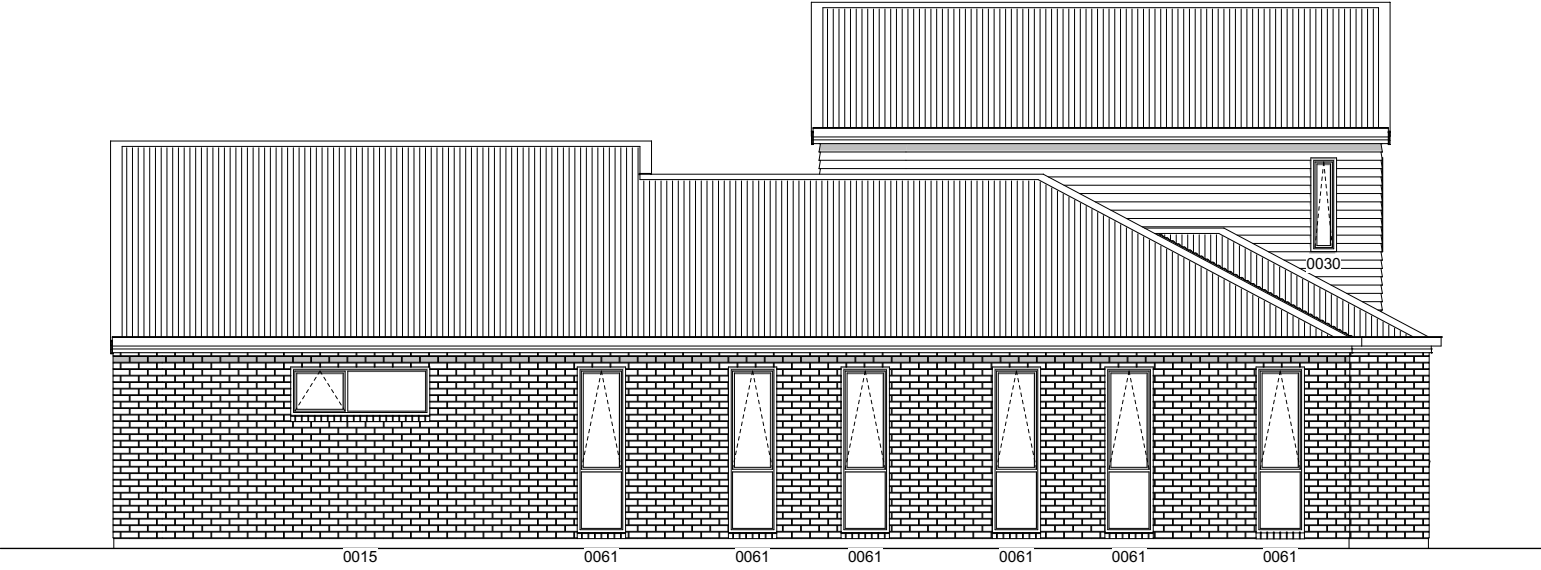

E-02 West Elevation
- Scale 1:100



E-03 South Elevation
- Scale 1:100

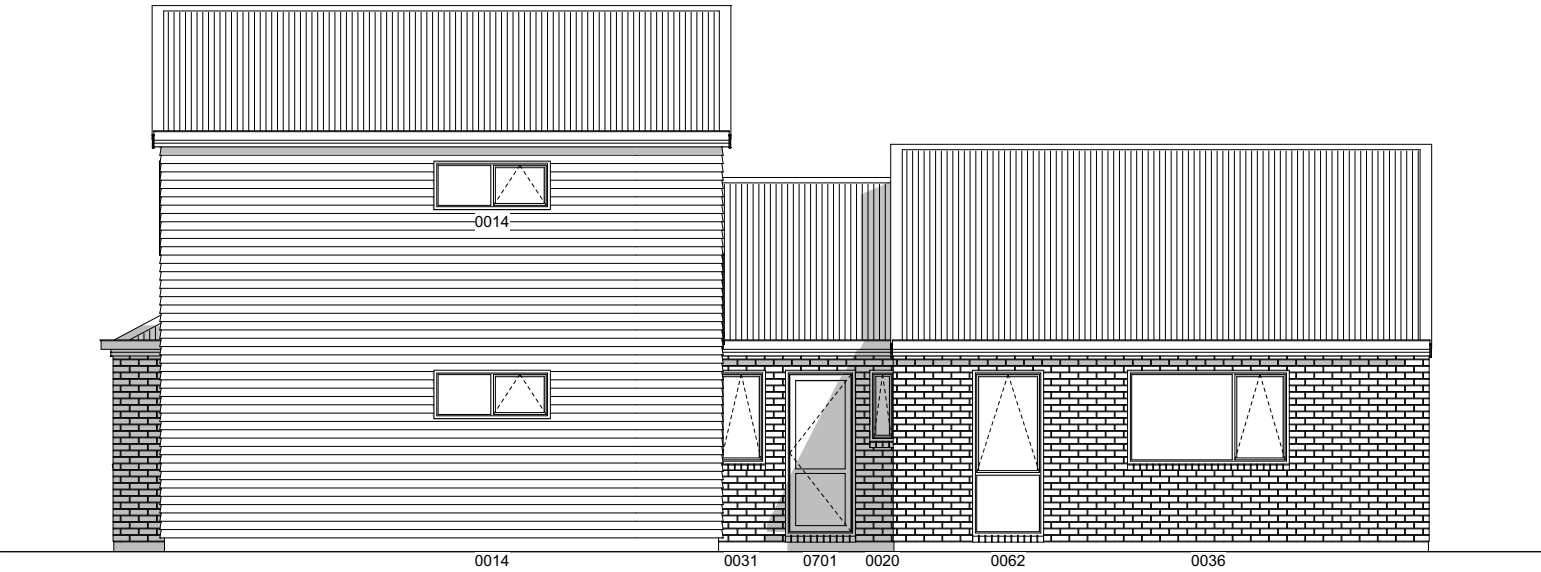

E-04 East Elevation
- Scale 1:100