


### General

Main Cladding	70 Series Bricks
Feature Cladding	Linea Weatherboards
Roof Pitch	25°
Roofing	Colorsteel Corrugated

Note: Kitchen layout indicative only, refer to Kitchen Design for details.


### Building Area

Over Frame	154.69m <sup>2</sup>
Perimeter	59.32m
Over Cladding	160.85m <sup>2</sup>
Perimeter	60.36m
Covered Porch	2.58m <sup>2</sup>

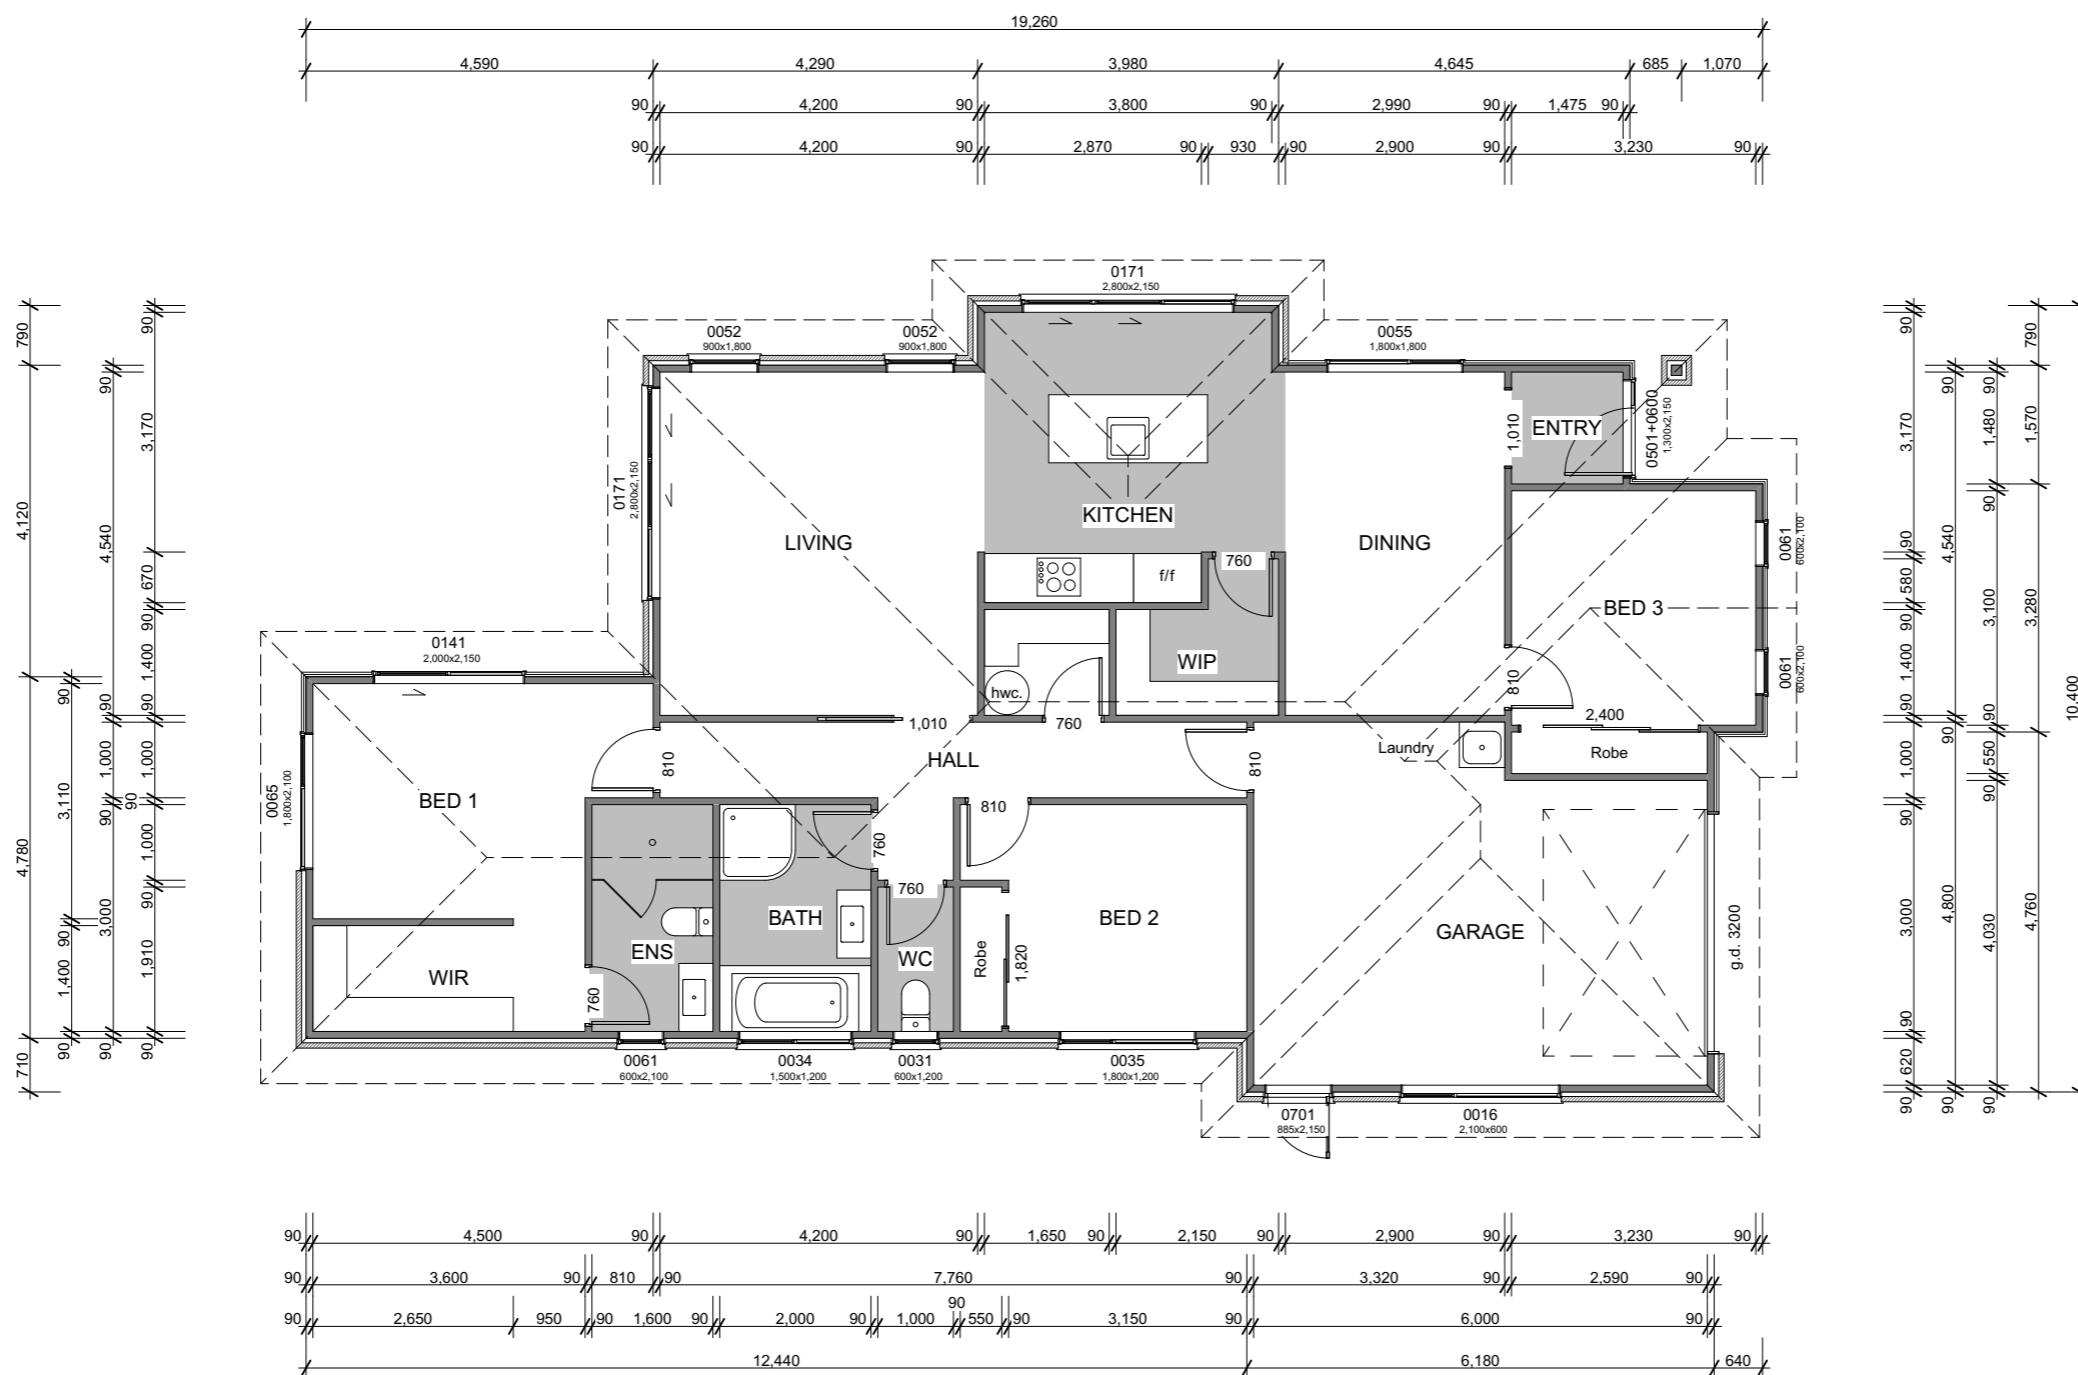




**E-01 East Elevation**  
Scale 1:100

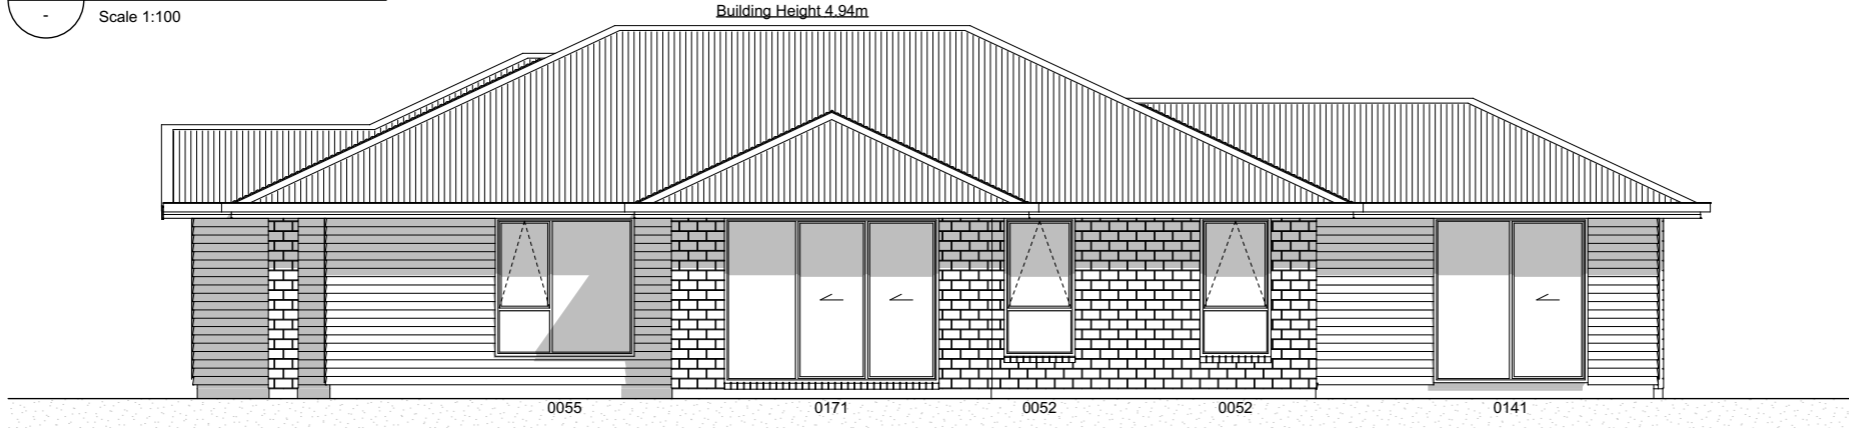

**E-02 North Elevation**  
Scale 1:100



**E-03 West Elevation**  
Scale 1:100

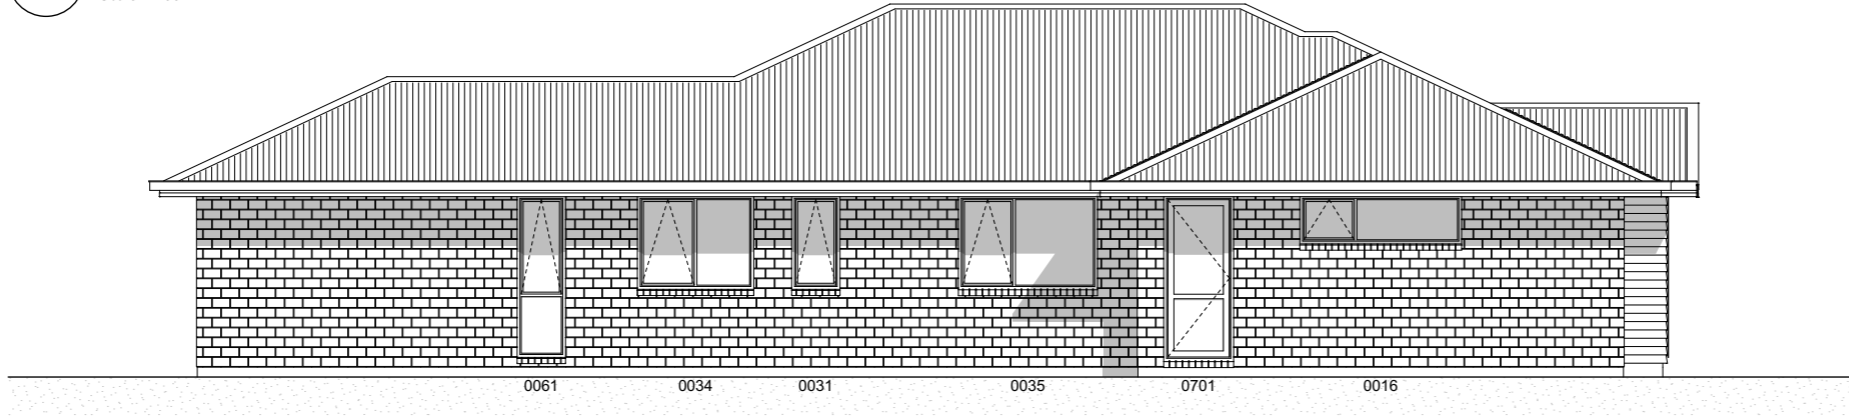

**E-04 South Elevation**  
Scale 1:100