


General


| | |
|------------------|------------------------------|
| Main Cladding | 70 Series Bricks |
| Feature Cladding | Linea Weatherboards |
| Roof Pitch | 25° |
| Roofing | Pre-painted Steel Corrugated |

Note: Kitchen layout indicative only, refer to Kitchen Design for details.


Building Area

| | |
|---------------|----------------------|
| Over Frame | 158.58m ² |
| Perimeter | 66.76m |
| Over Cladding | 165.95m ² |
| Perimeter | 67.50m |
| Covered Porch | 2.02m ² |

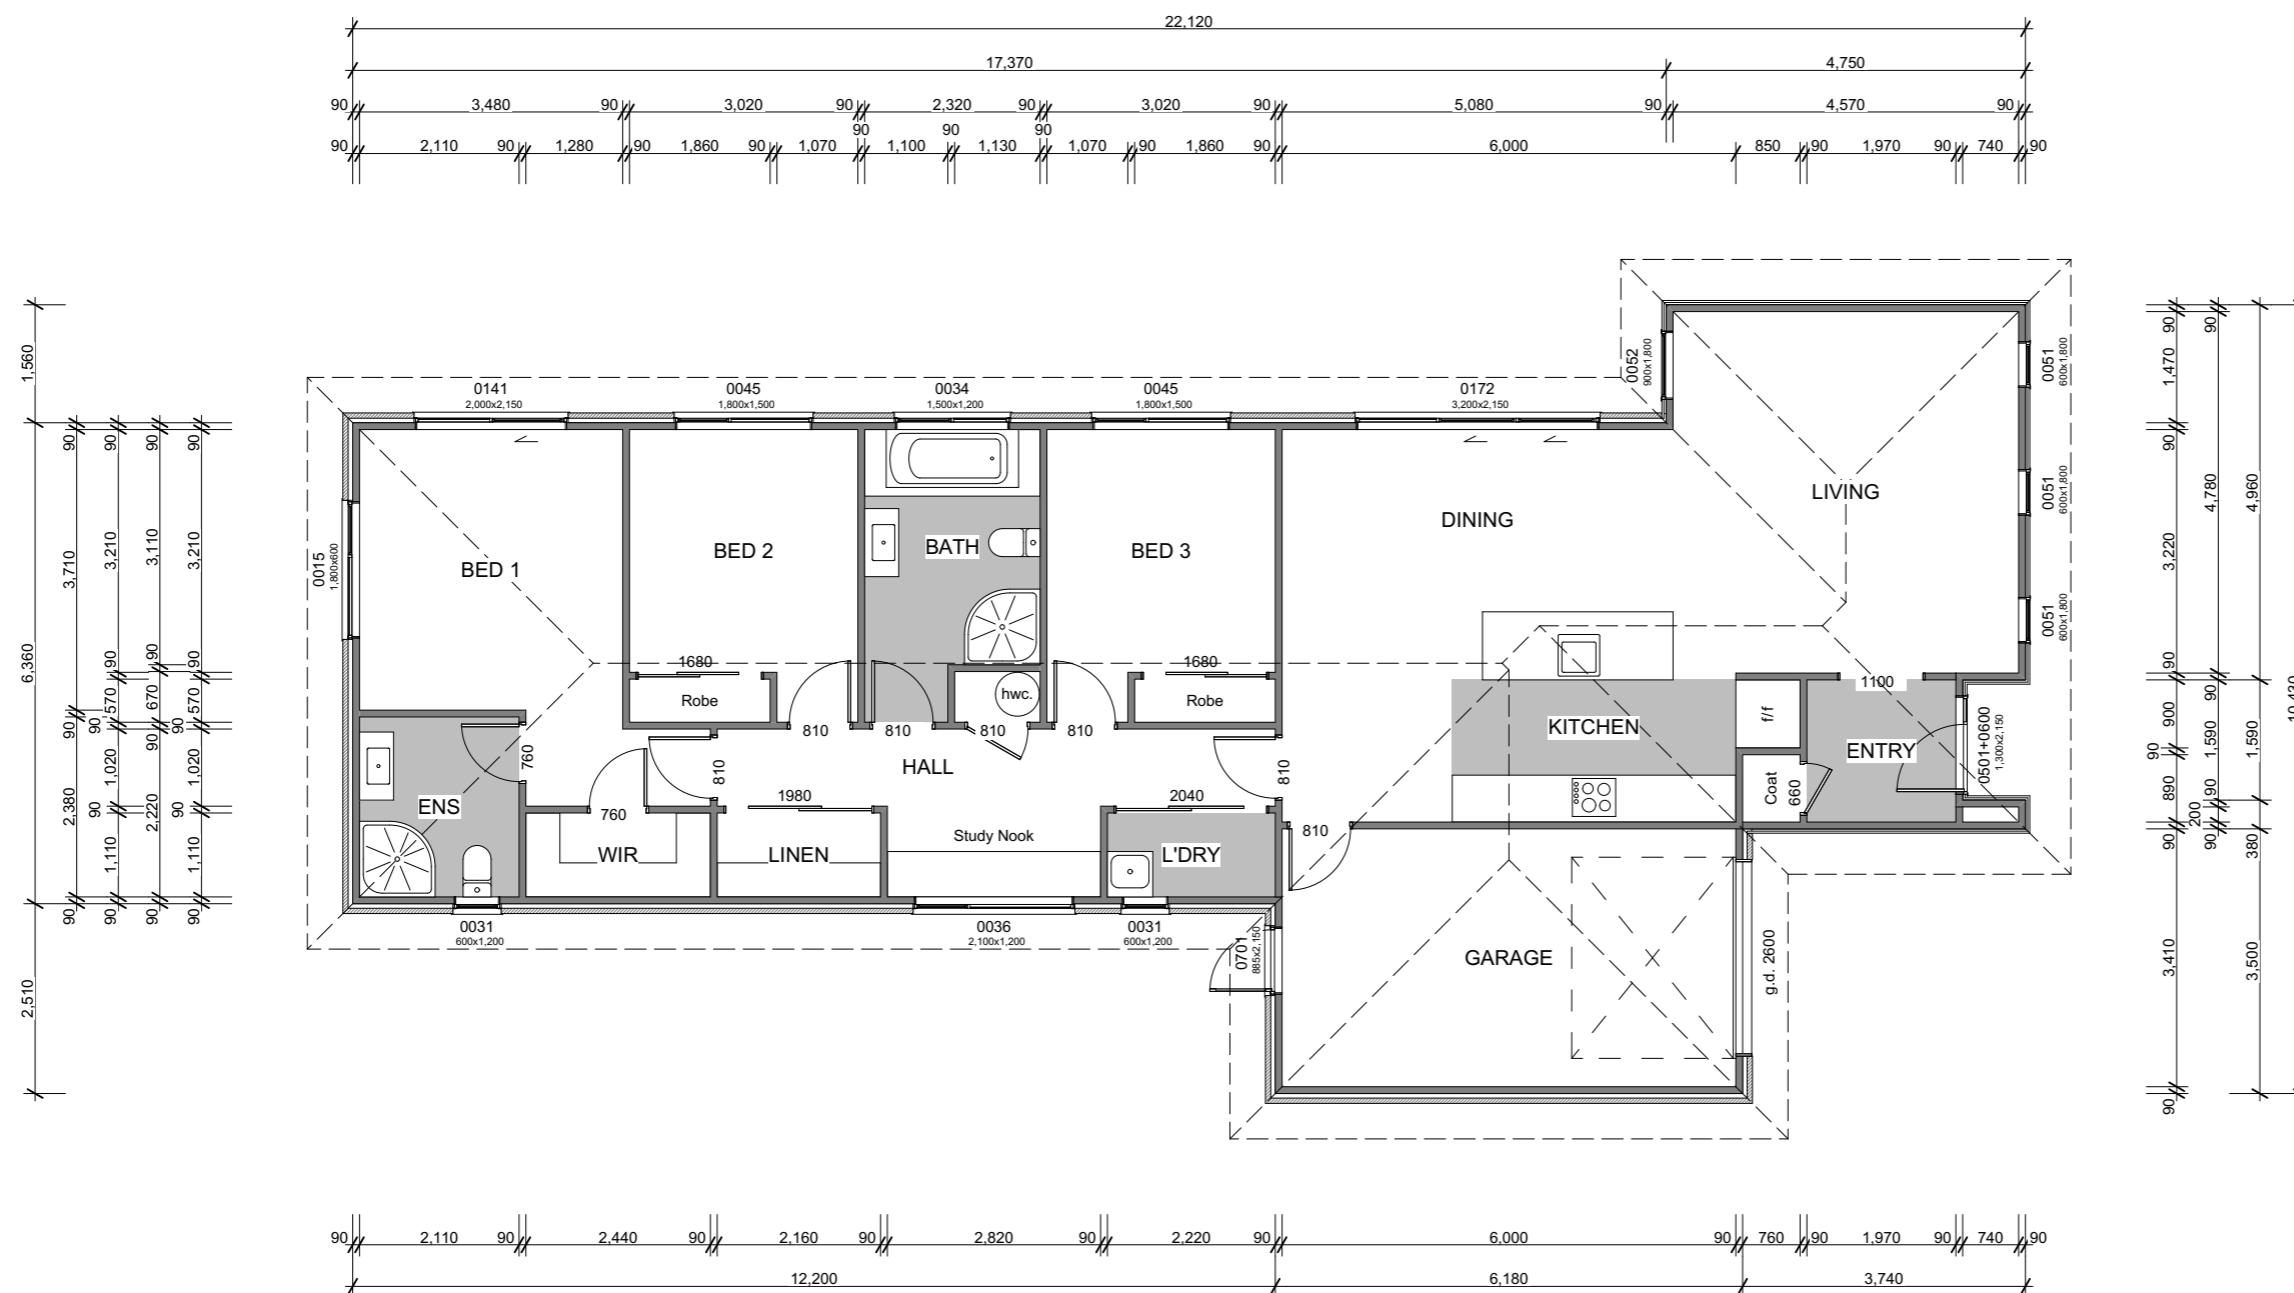


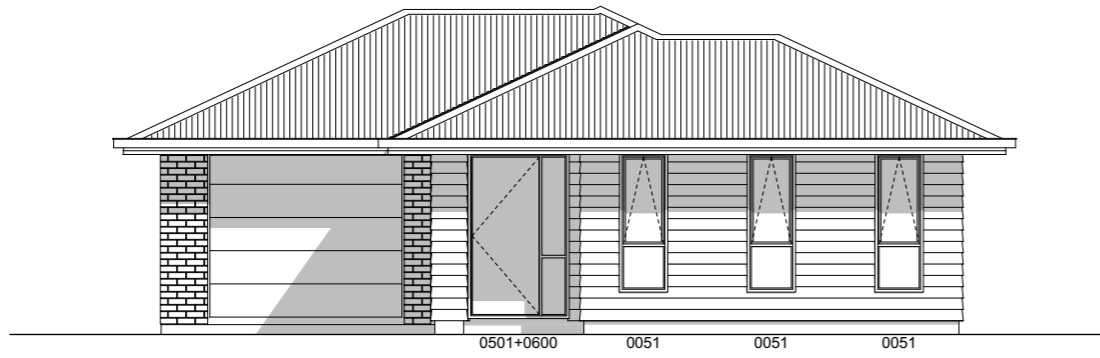


E-01 East Elevation
 - Scale 1:100

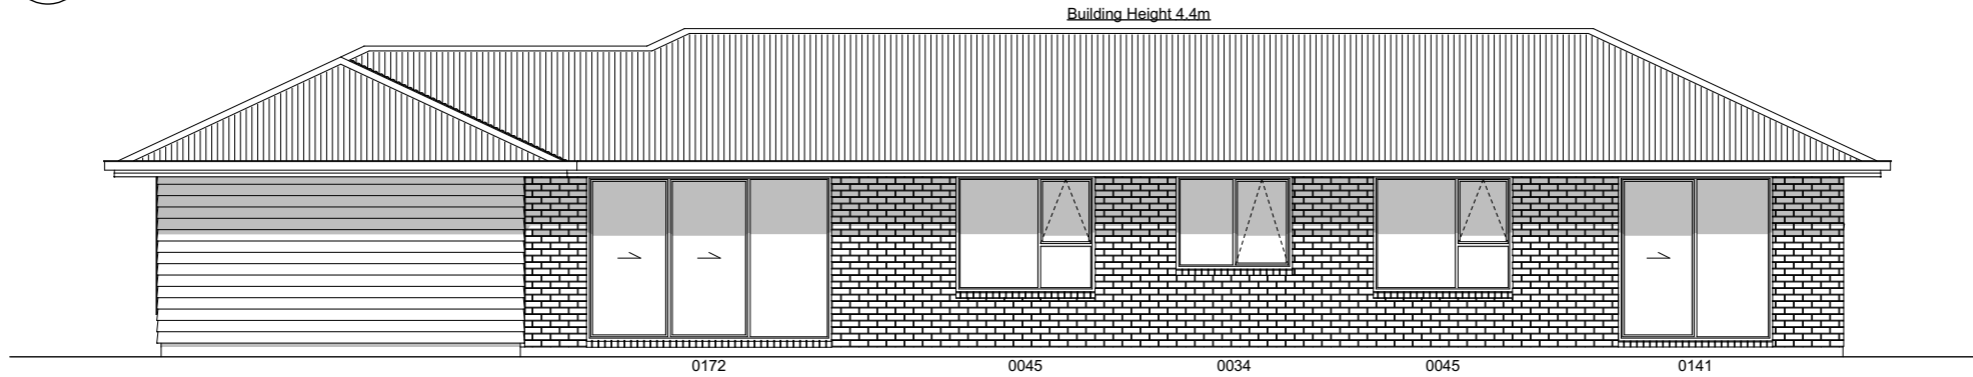

E-02 North Elevation
 - Scale 1:100

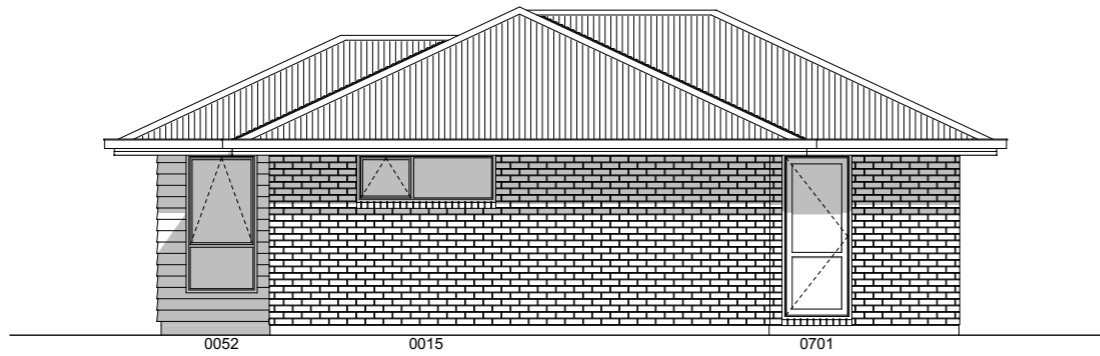

E-03 West Elevation
 - Scale 1:100

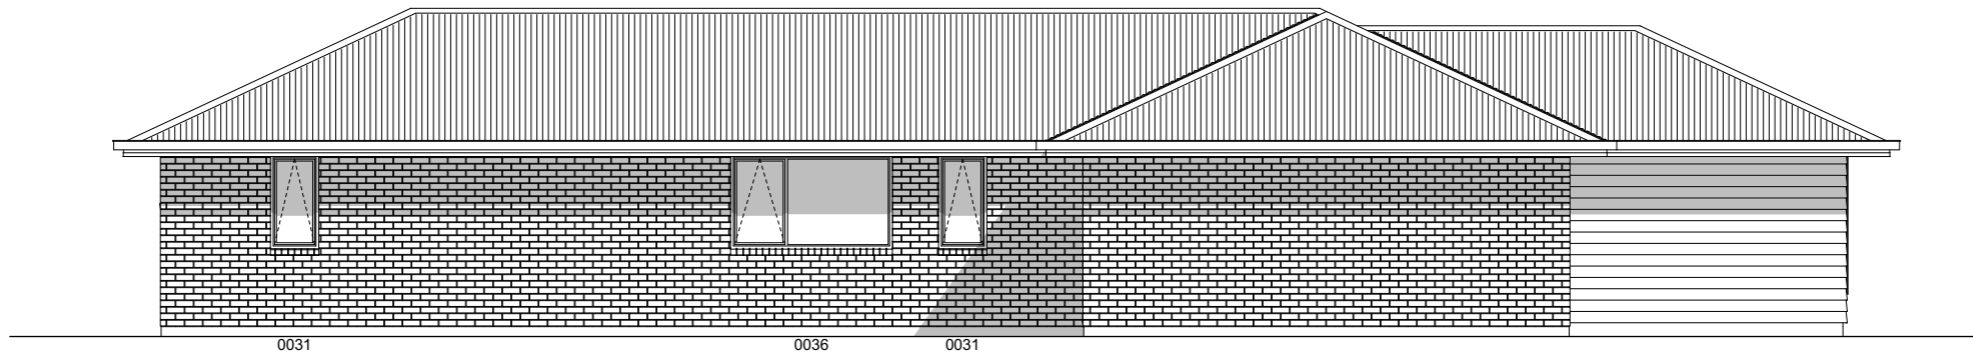

E-04 South Elevation
 - Scale 1:100