


**General**


Wall Cladding	70 Series Bricks
Roof Pitch	25°
Roofing	Pre-painted Steel Corrugated

Note: Kitchen layout indicative only, refer to Kitchen Design for details.


**Building Area**

Over Frame	152.78m <sup>2</sup>
Perimeter	59.66m
Over Cladding	160.60m <sup>2</sup>
Perimeter	60.70m
Covered Porch	1.85m <sup>2</sup>

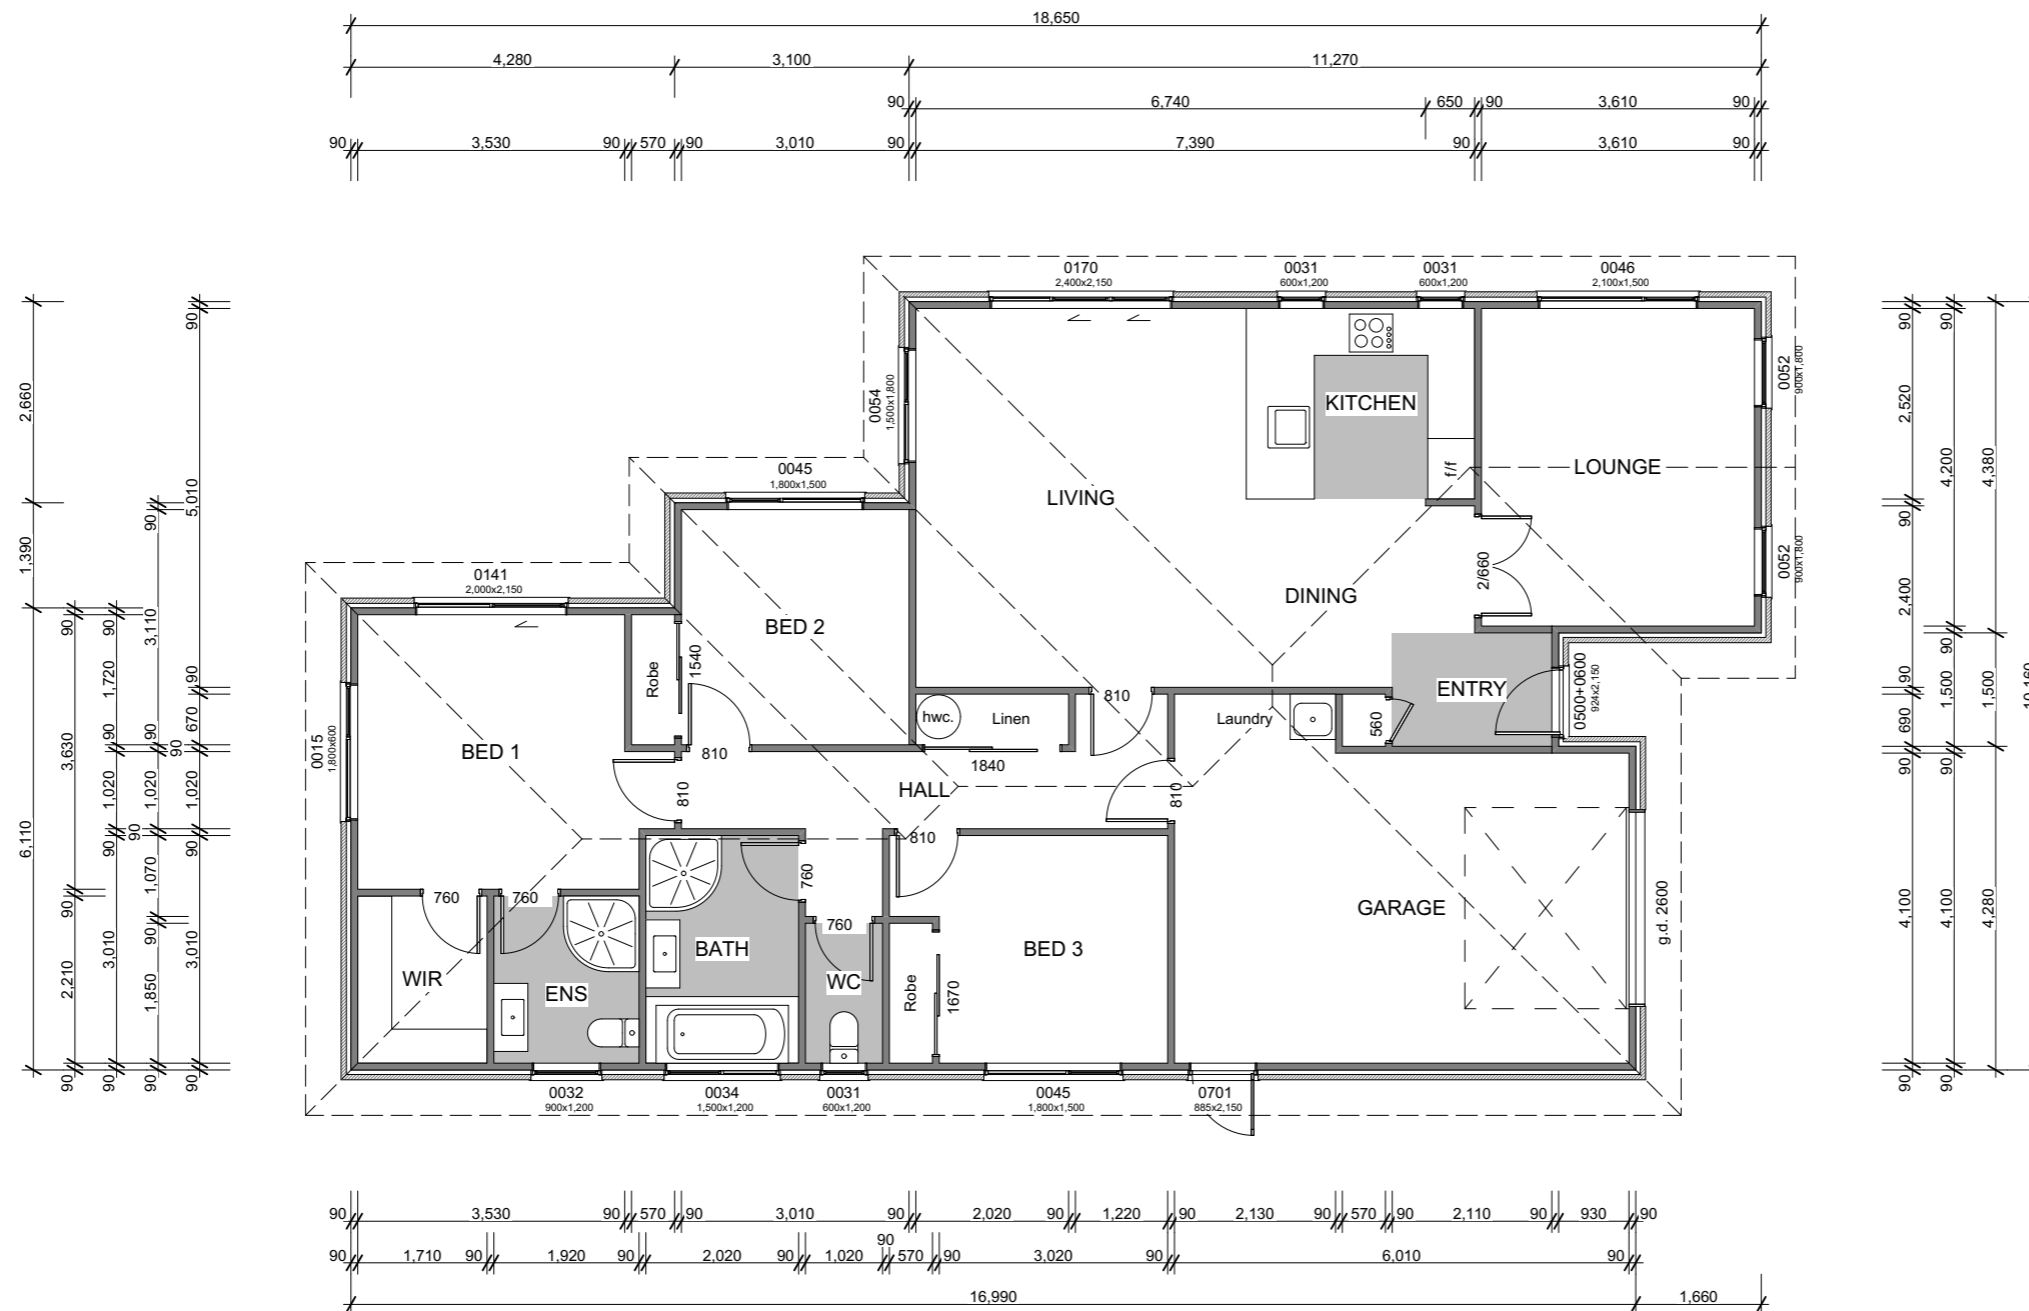


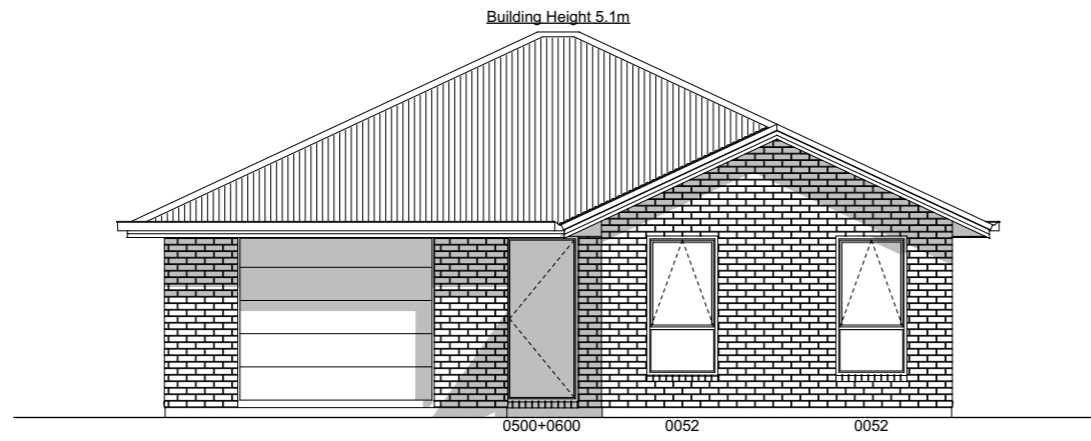


**E-01 East Elevation**  
Scale 1:100

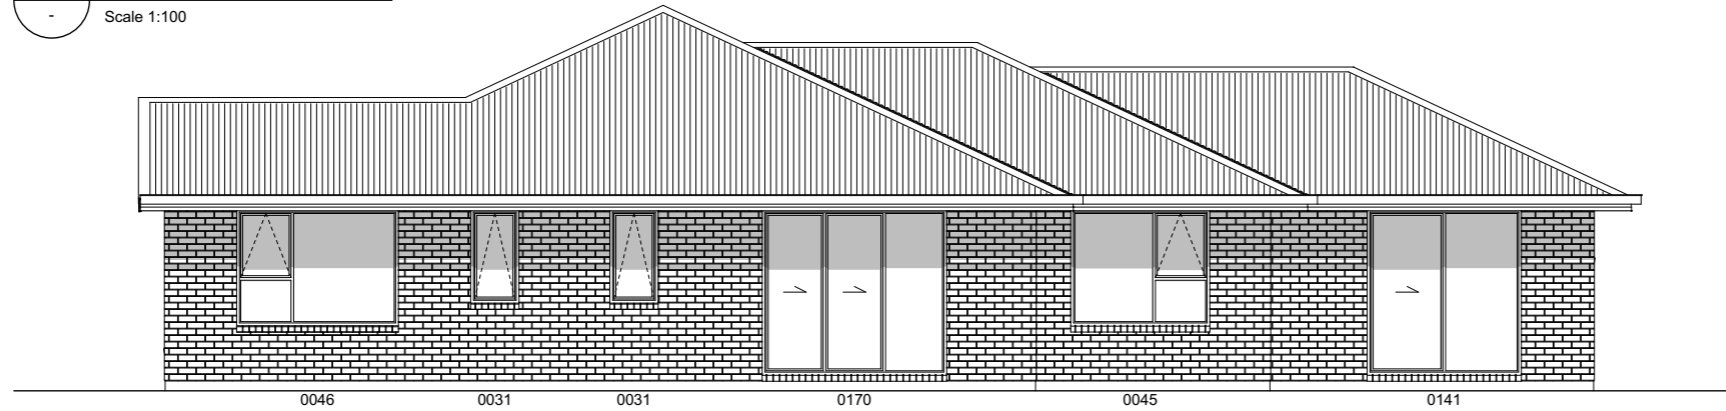

**E-02 North Elevation**  
Scale 1:100

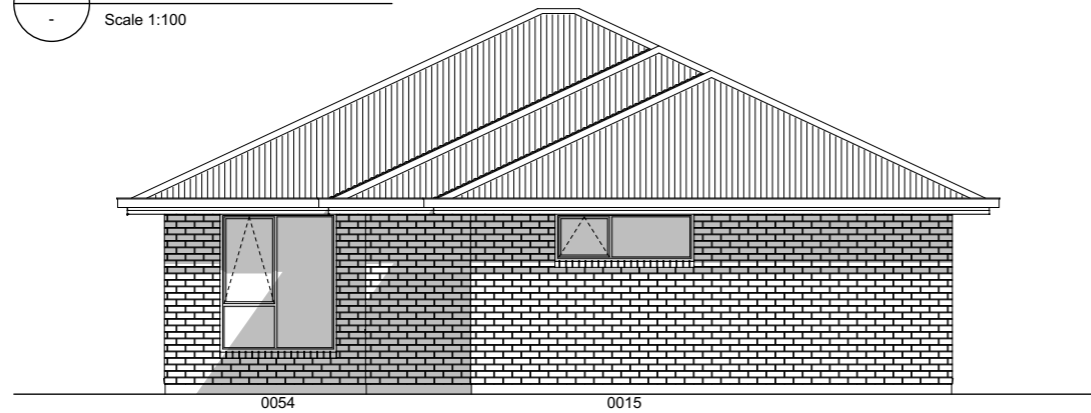

**E-03 West Elevation**  
Scale 1:100

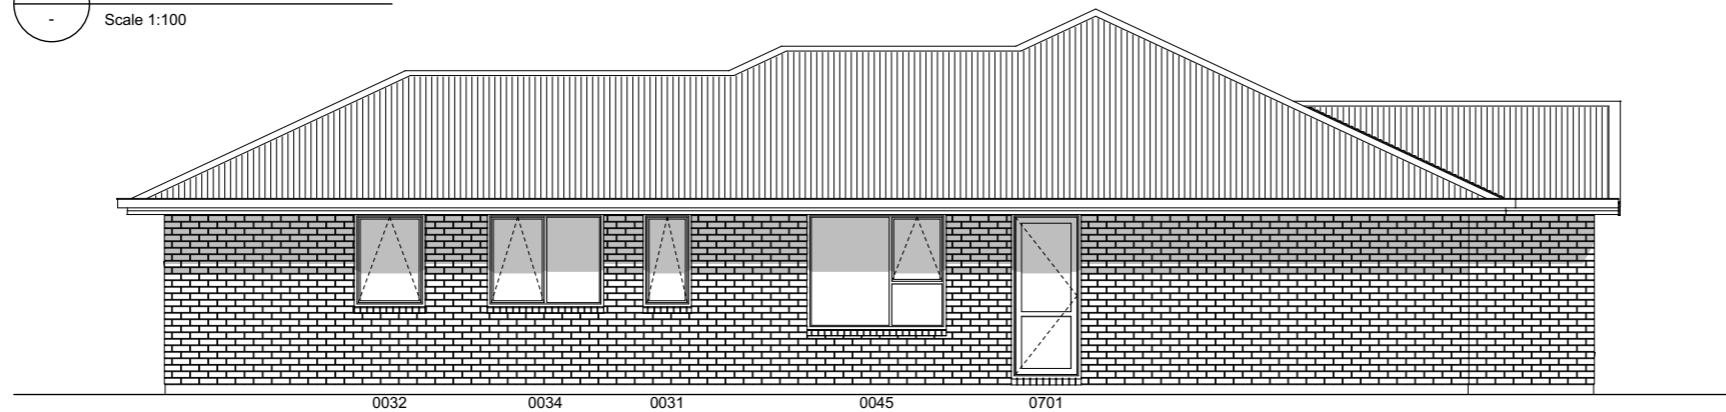

**E-04 South Elevation**  
Scale 1:100