


General

Main Cladding	70 Series Bricks
Feature Cladding	Linea Weatherboards
Roof Pitch	25°
Roofing	Pre-painted Steel Corrugated

Note: Kitchen layout indicative only, refer to Kitchen Design for details.

Building Area


Over Frame	128.45m ²
Perimeter	59.24m
Over Cladding	136.22m ²
Perimeter	60.28m
Covered Porch	3.75m ²

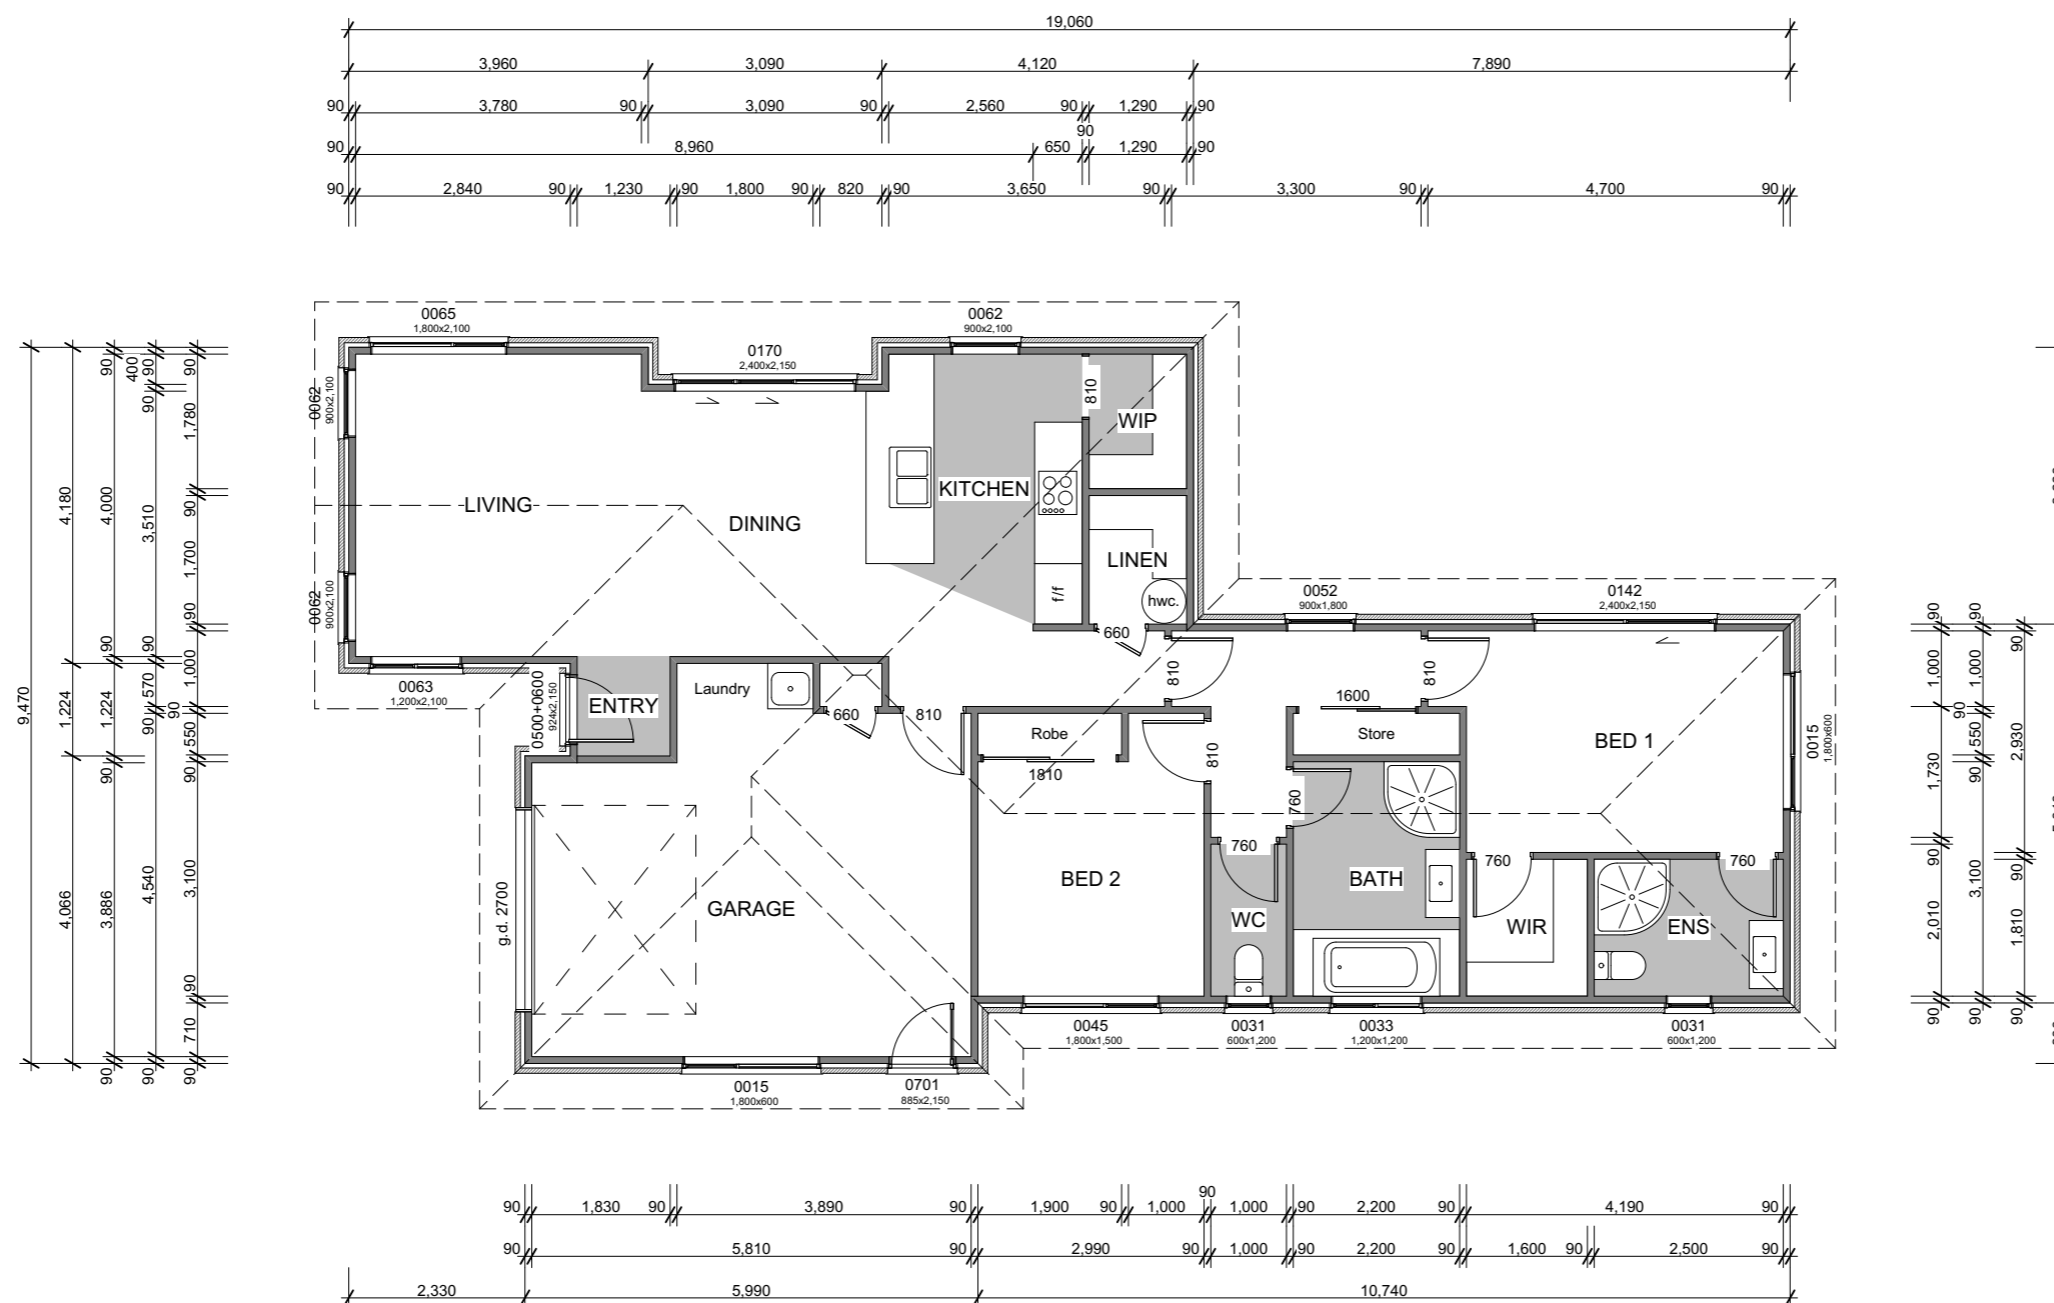


Building Height 4.9m




E-01 West Elevation
Scale 1:100

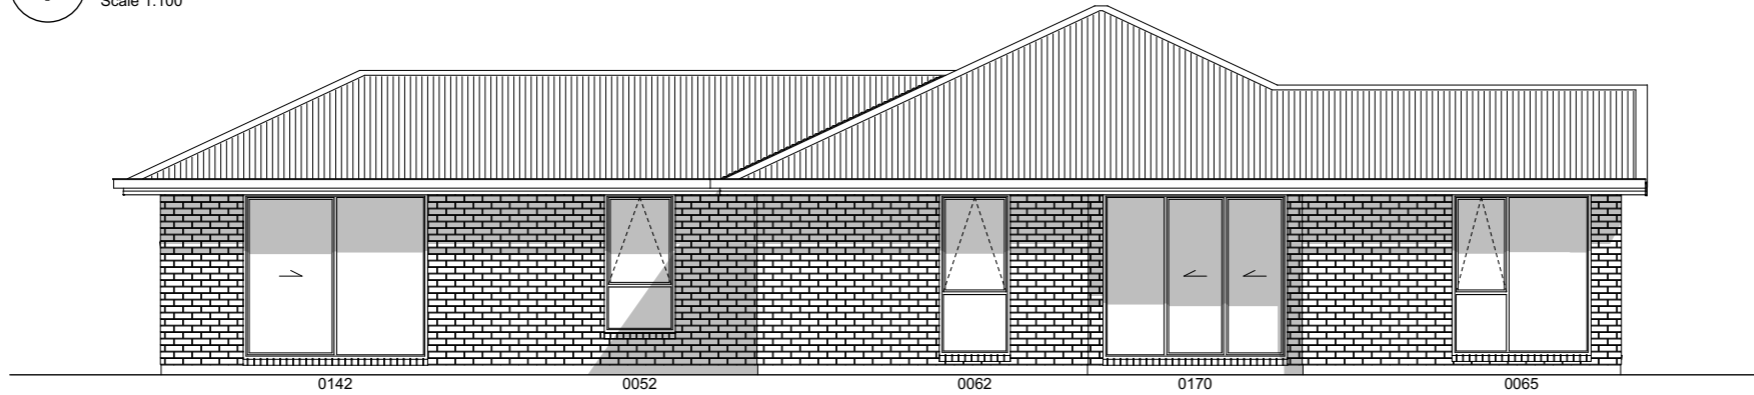

E-02 North Elevation
Scale 1:100

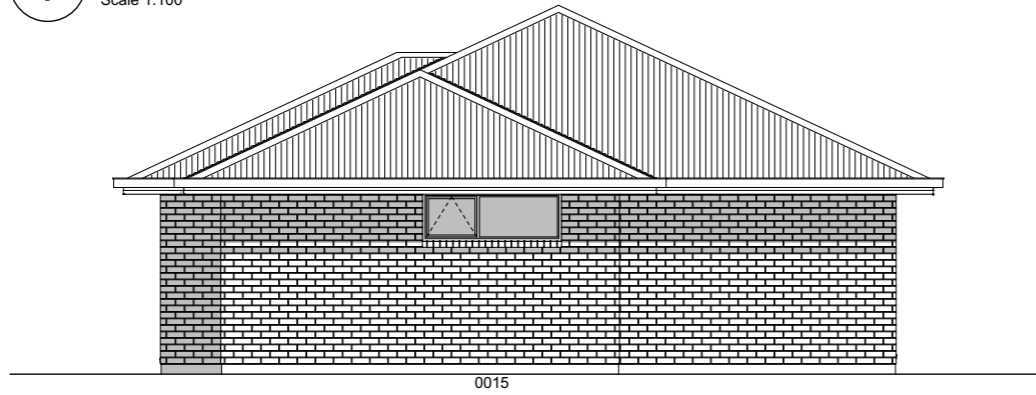

E-03 East Elevation
Scale 1:100

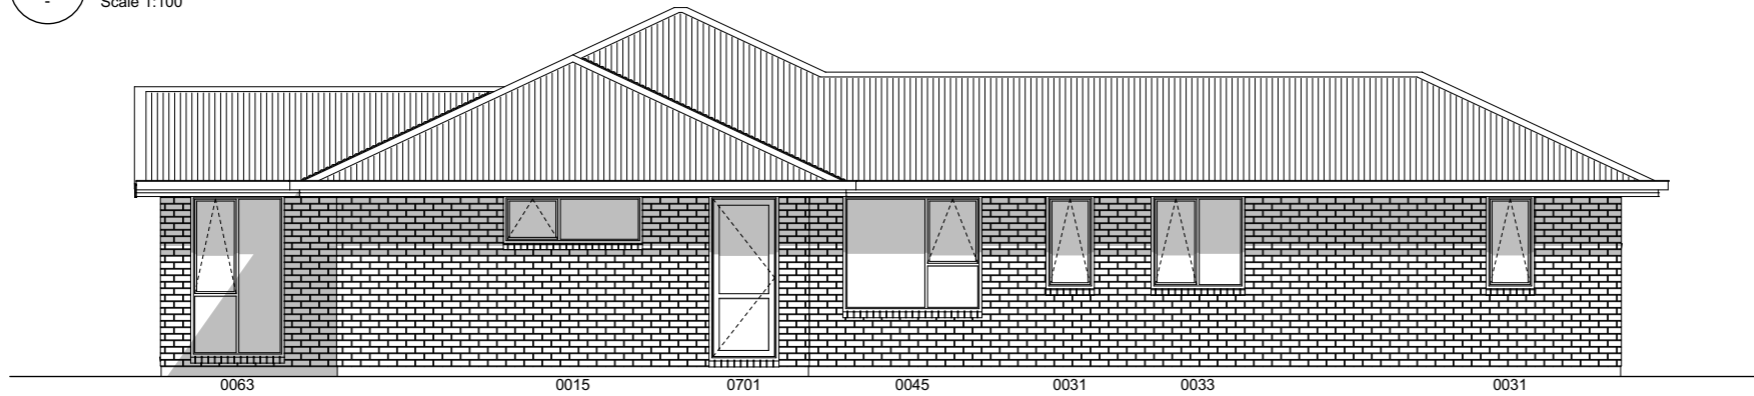

E-04 South Elevation
Scale 1:100



PLAN 04-30
TRIDENT HOMES

Issue
Concept Design
This plan is copyright to
Trident Homes Ltd.

Elevations
Scale 1:100 @ A3

Revision 02
Date 12/12/2021
File No. 21251

Sheet No.
2