


General


Wall Cladding 70 Series Bricks
 Roof Pitch 25°
 Roofing Pre-painted Steel Corrugated

Note: Kitchen layout indicative only, refer to Kitchen Design for details.


Building Area

Over Frame 154.02m²
 Perimeter 57.32m
 Over Cladding 161.53m²
 Perimeter 58.36m
 Covered Porch 2.87m²

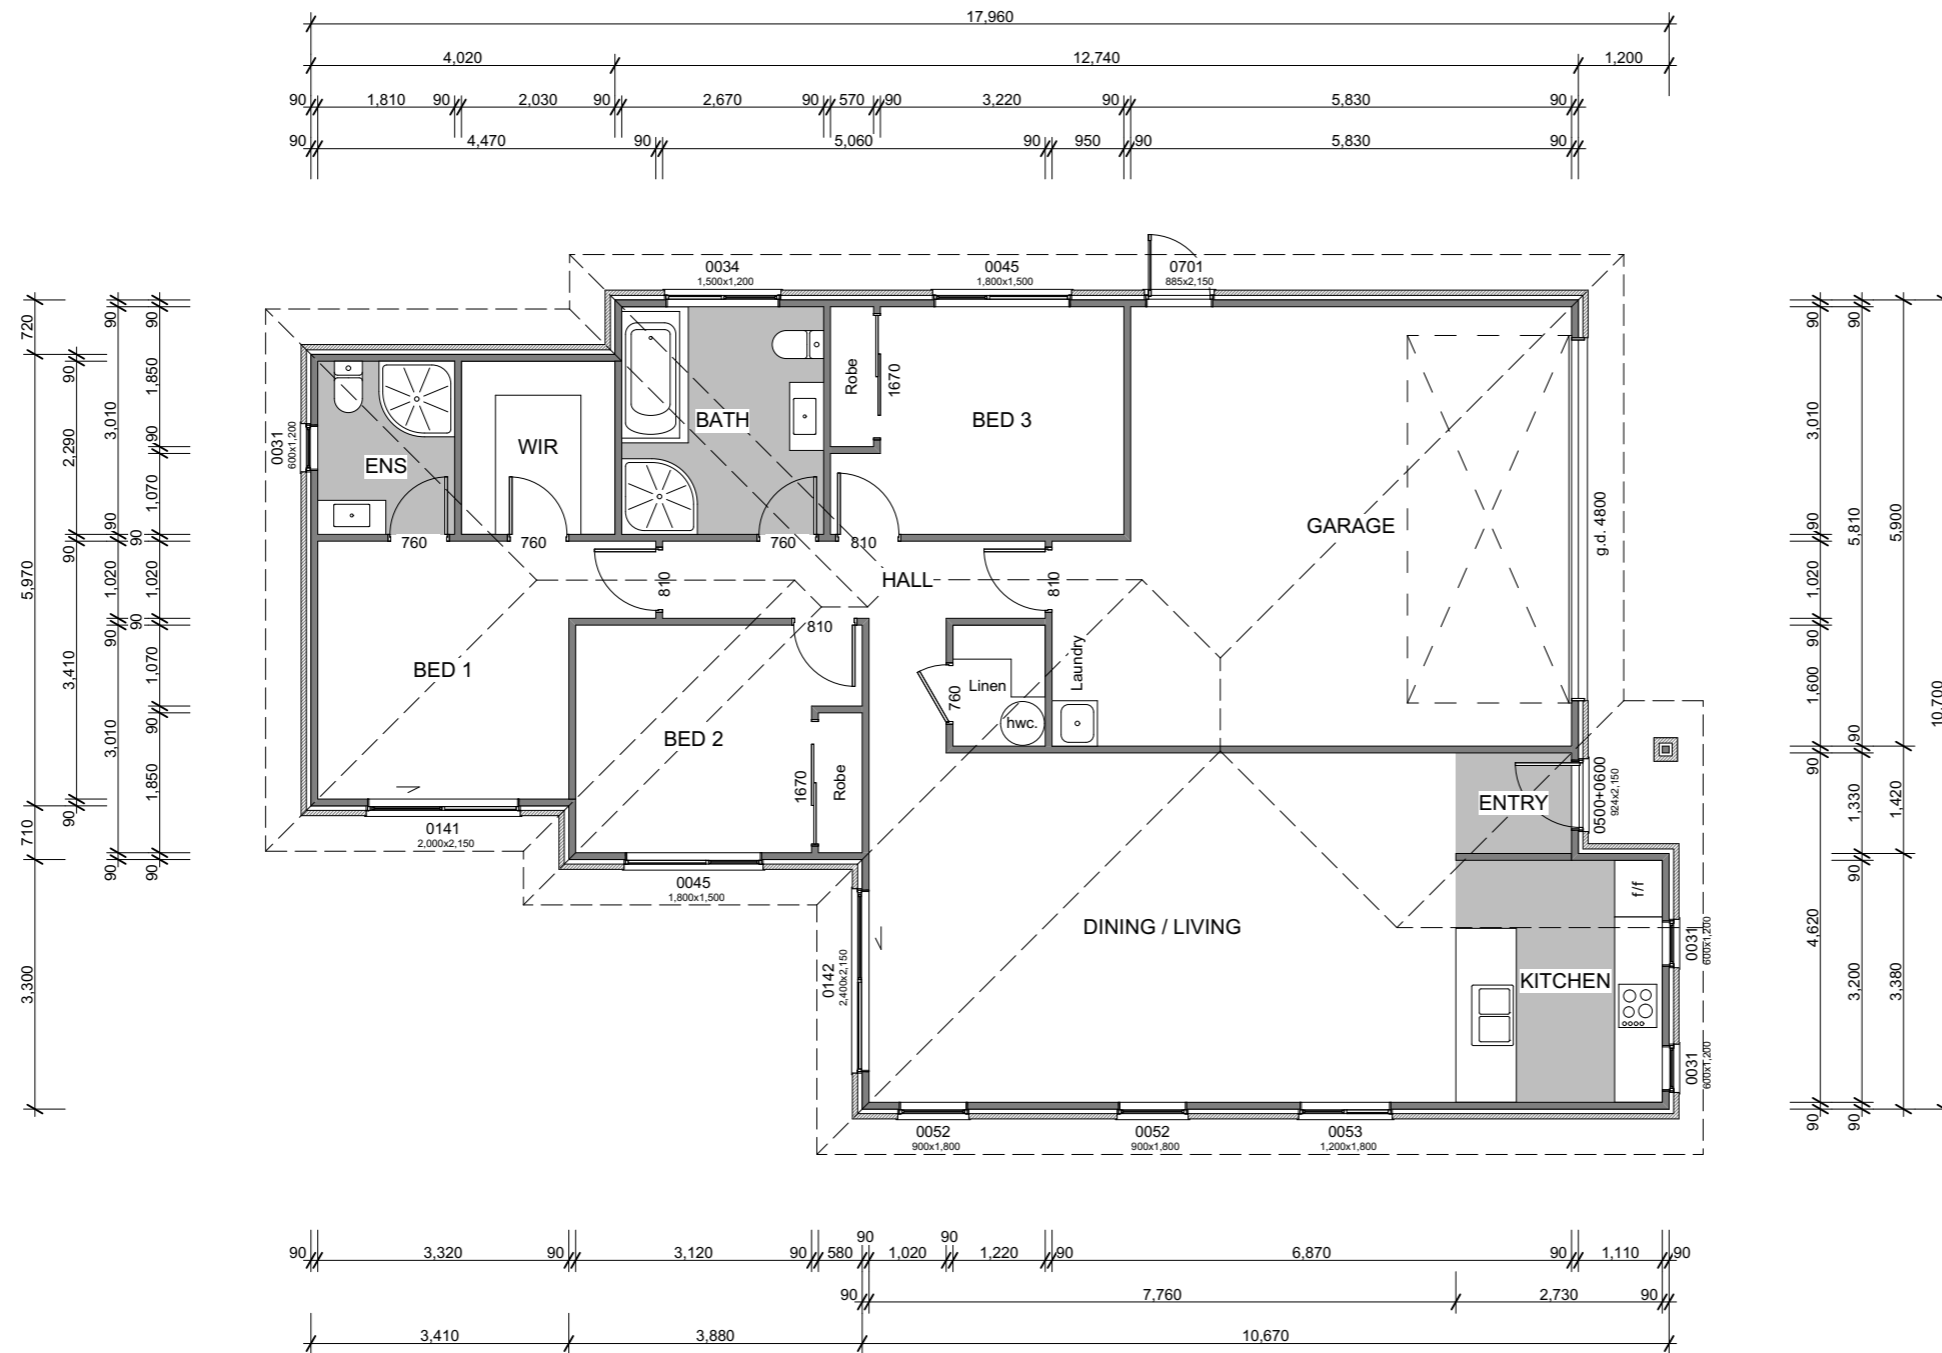


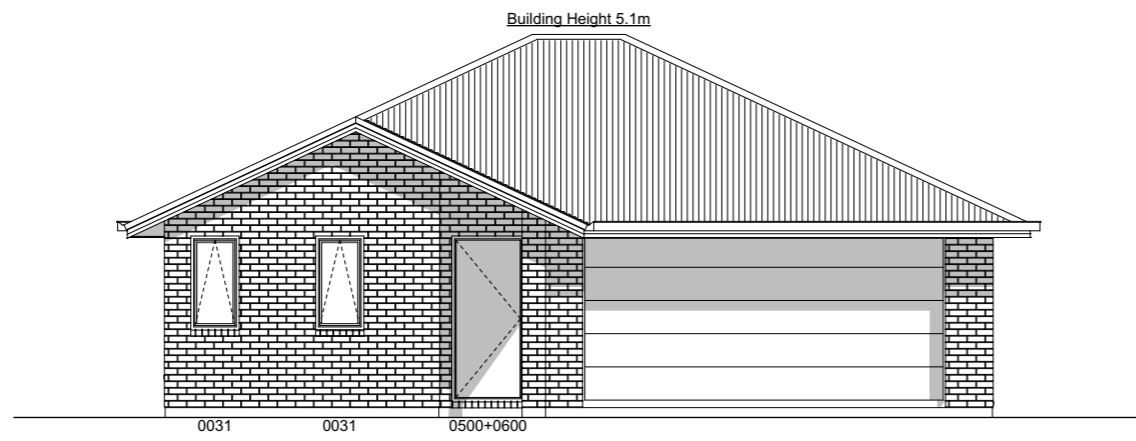


E-01 South Elevation
 -
 Scale 1:100

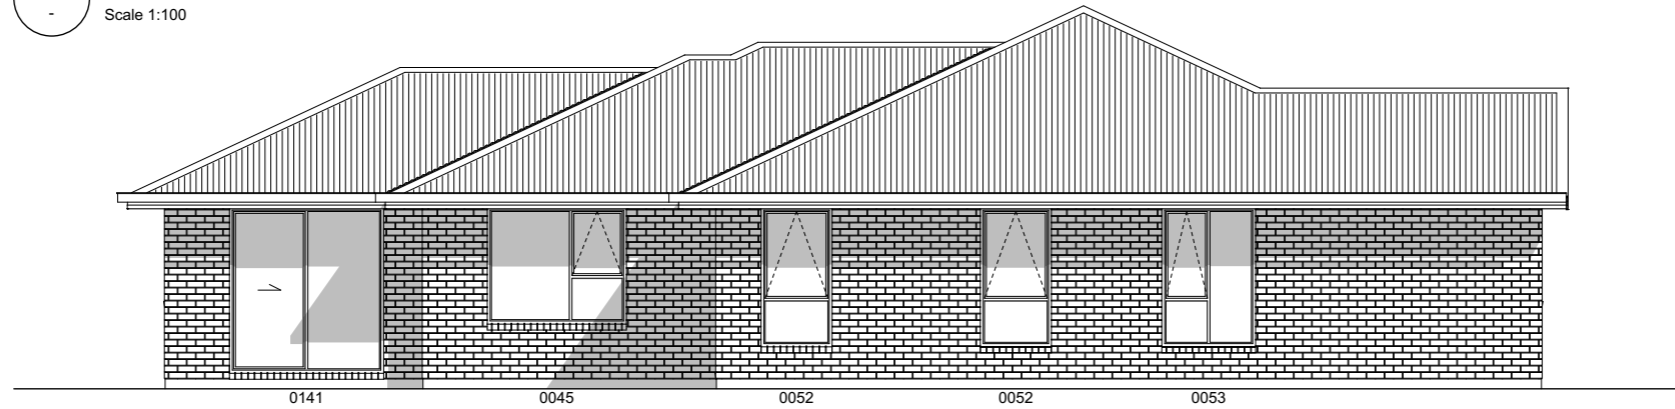

E-02 West Elevation
 -
 Scale 1:100

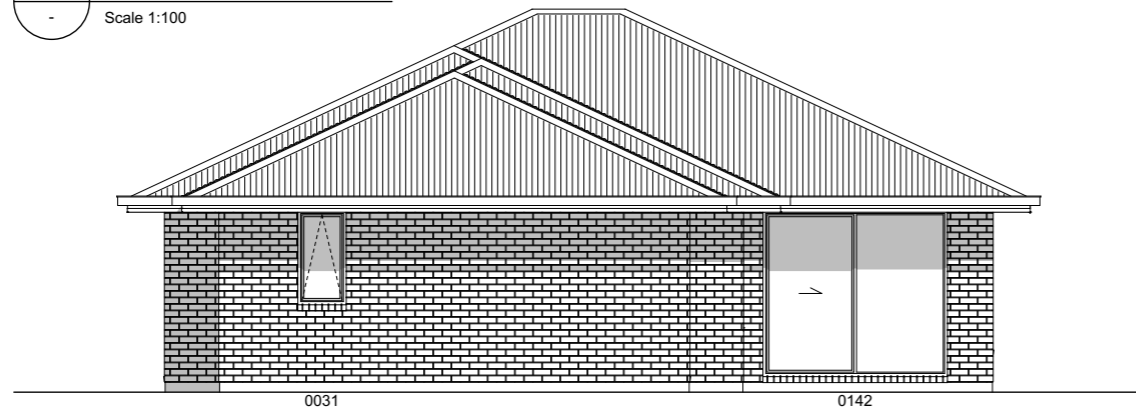

E-03 North Elevation
 -
 Scale 1:100

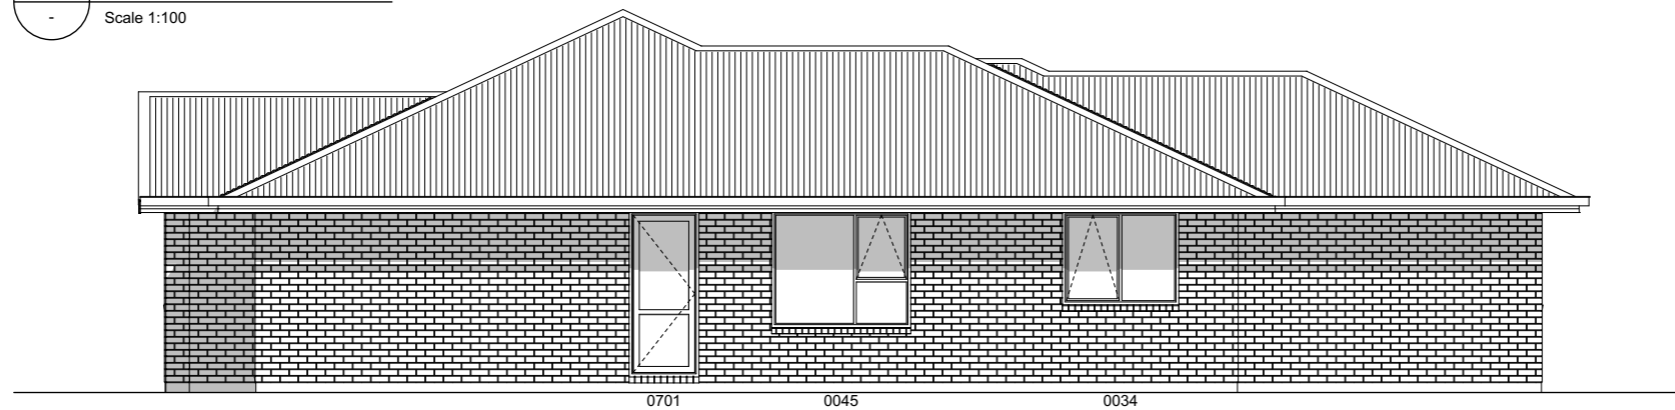

E-04 East Elevation
 -
 Scale 1:100

Building Height 5.1m