


### General


Main Cladding	70 Series Bricks
Feature Cladding	Linea Weatherboards
Roof Pitch	25°
Roofing	Pre-painted Steel Corrugated

Note: Kitchen layout indicative only, refer to Kitchen Design for details.


### Building Area

Over Frame	145.95m <sup>2</sup>
Perimeter	65.48m
Over Cladding	153.80m <sup>2</sup>
Perimeter	66.96m
Covered Porch	1.73m <sup>2</sup>

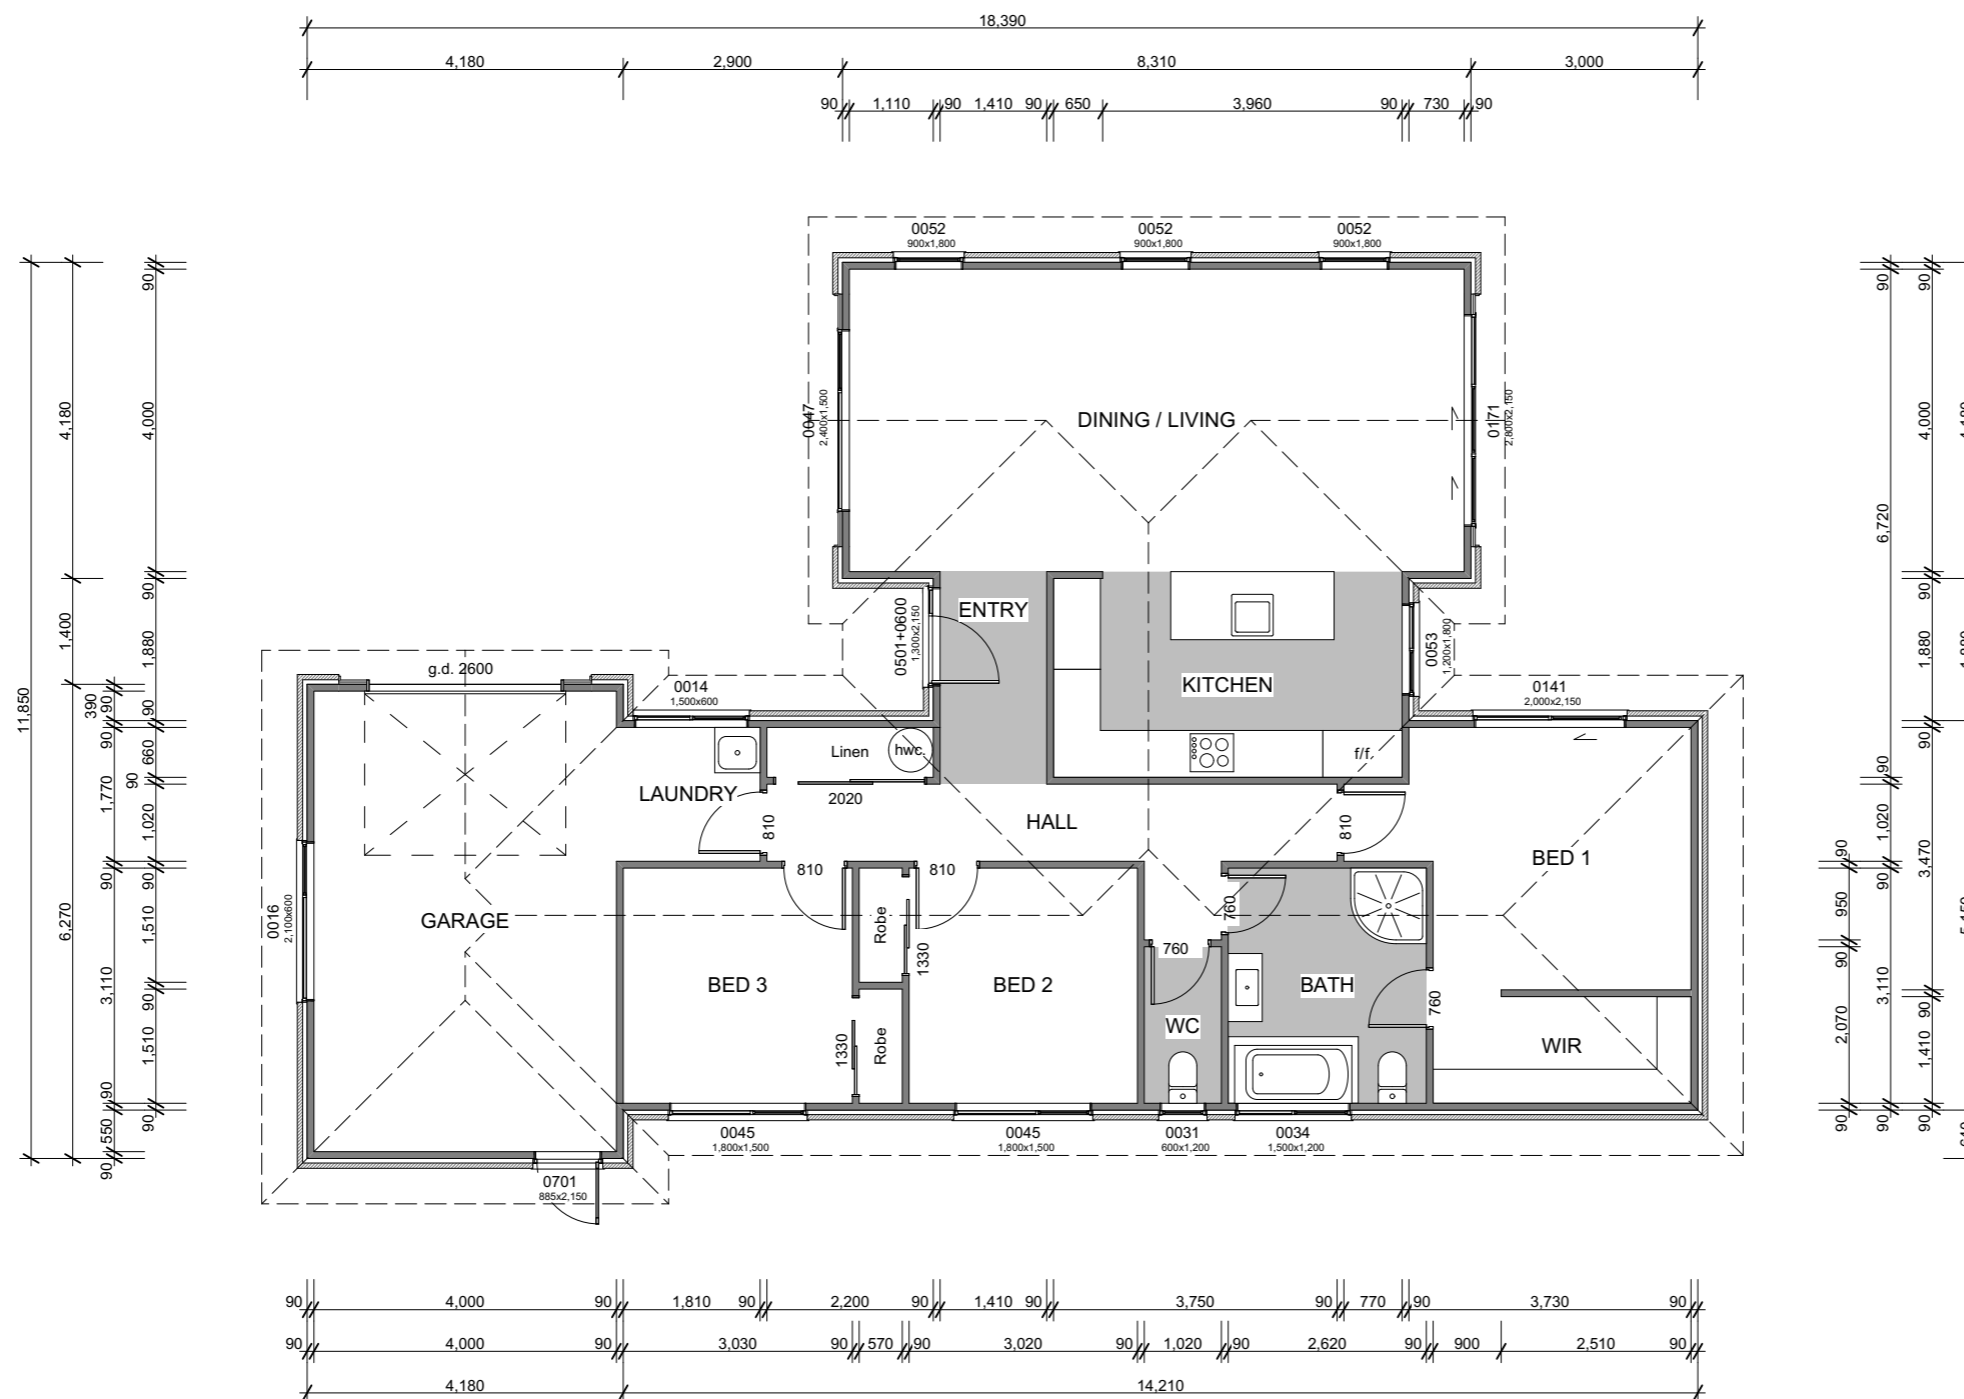


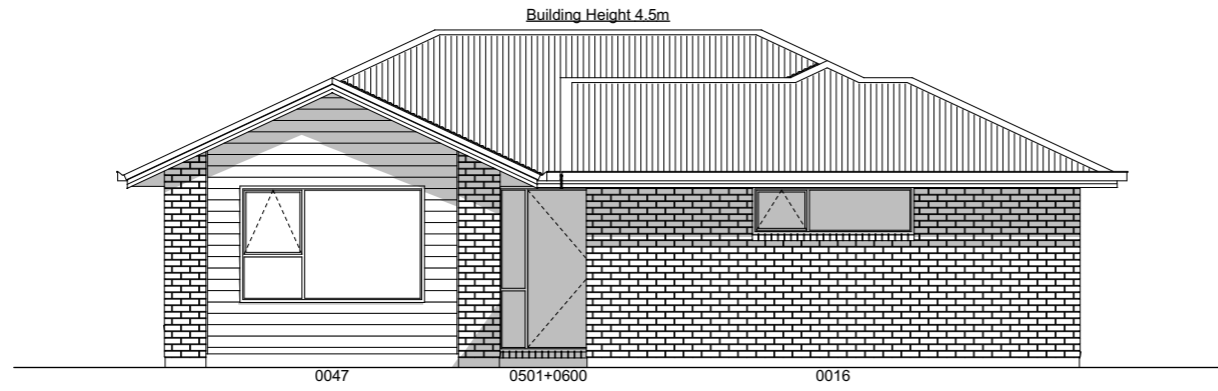


**E-01 South Elevation**  
-  
Scale 1:100

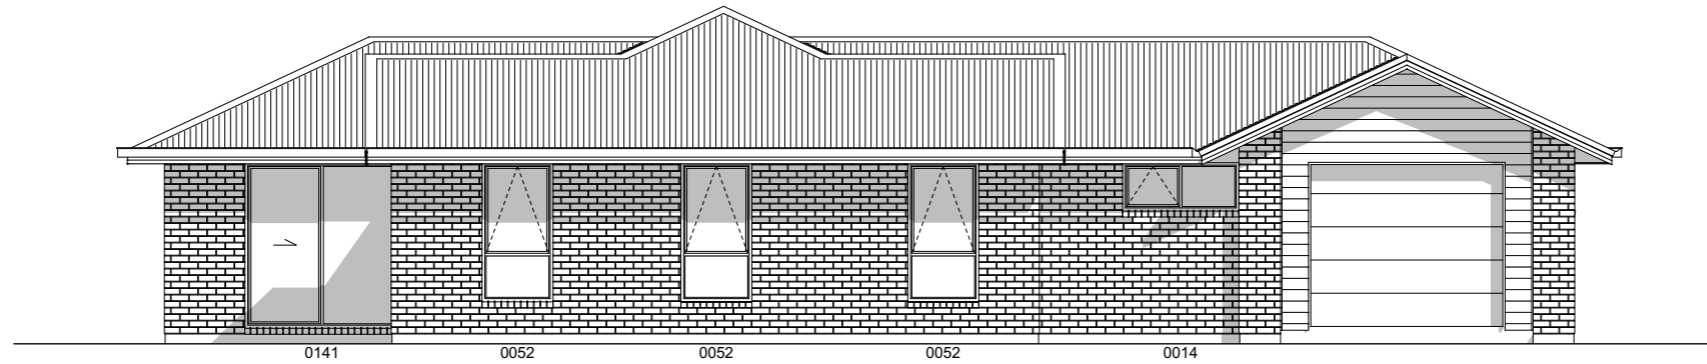

**E-02 West Elevation**  
-  
Scale 1:100

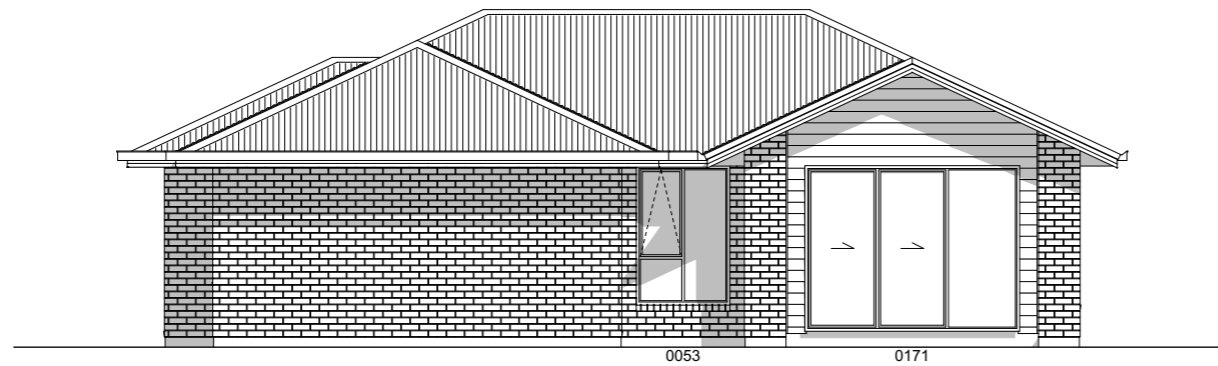

**E-03 North Elevation**  
-  
Scale 1:100

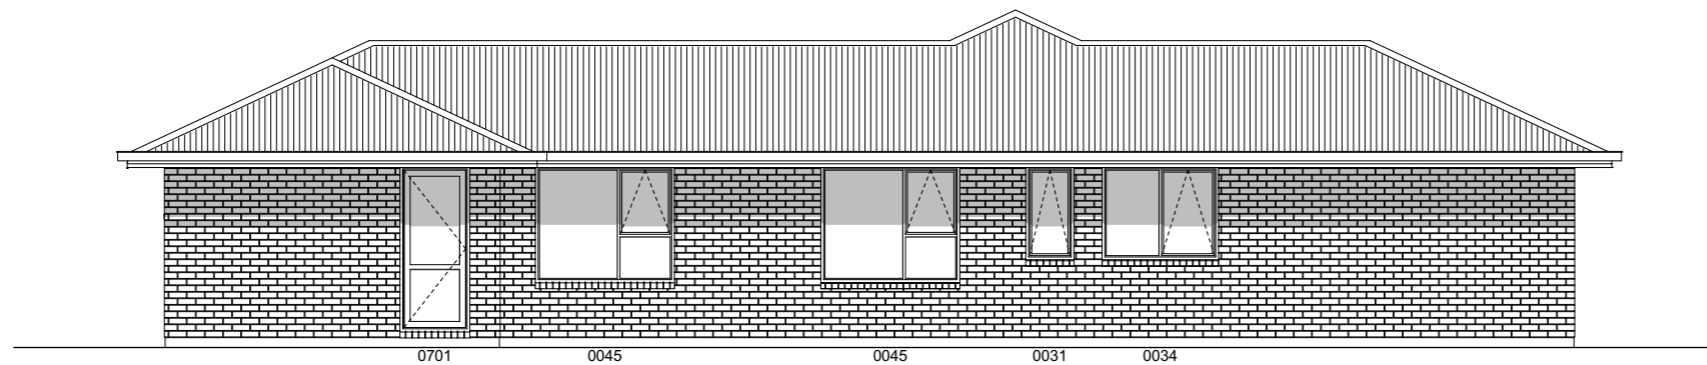

**E-04 East Elevation**  
-  
Scale 1:100