


Building Area


Over Frame	169.87m ²
Perimeter	61.06m
Over Cladding	174.29m ²
Perimeter	61.58m
Covered Area	11.19m ²

General


Main Cladding	CladX Plaster System
Feature Cladding	Cedar Rusticated WB
Roof Pitch	4° & 8°
Roofing	Colorsteel Rib Profile

Note: Kitchen layout indicative only, refer to Kitchen Design for details.

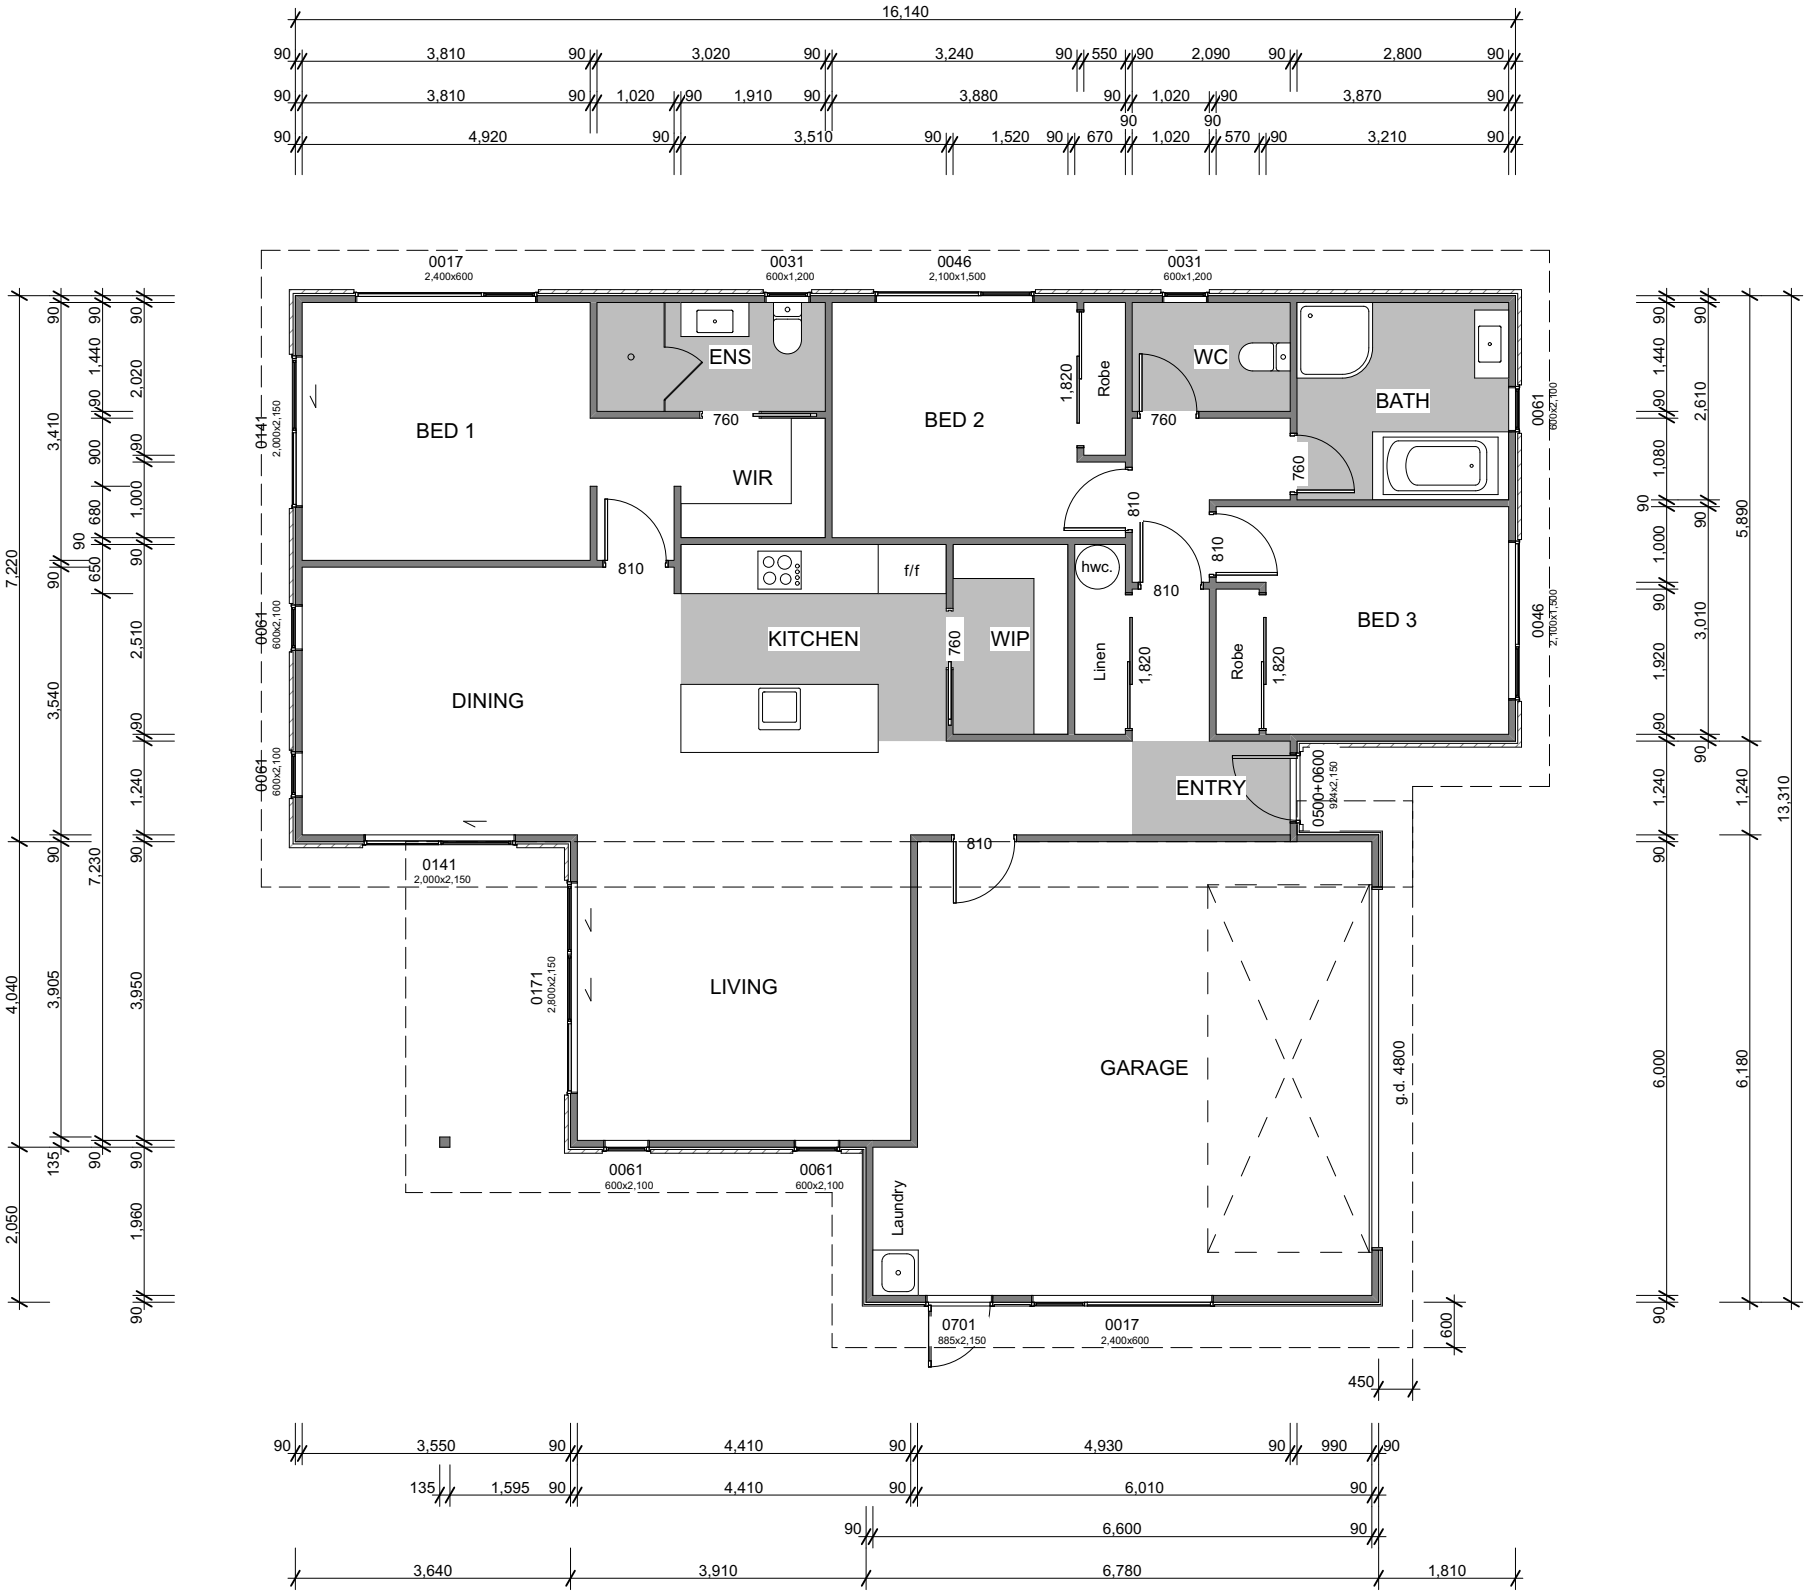


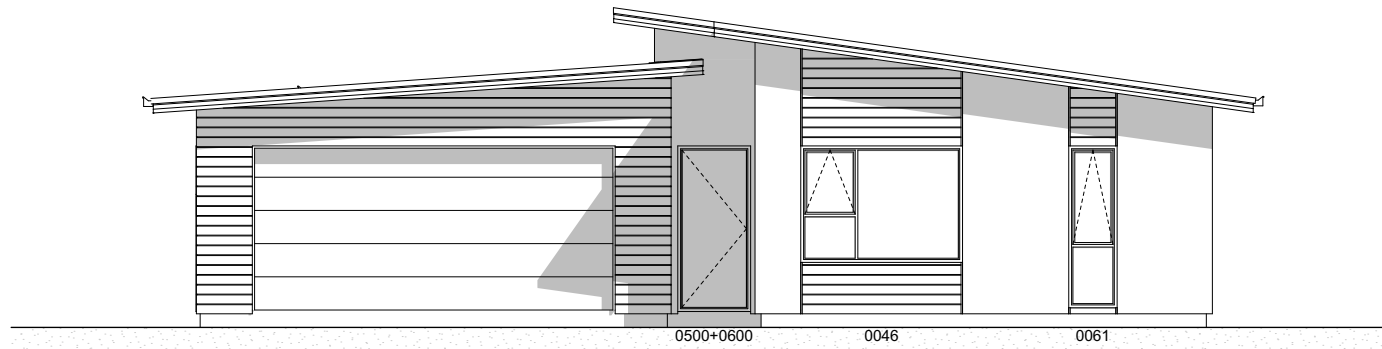


E-01 South Elevation
-
Scale 1:100

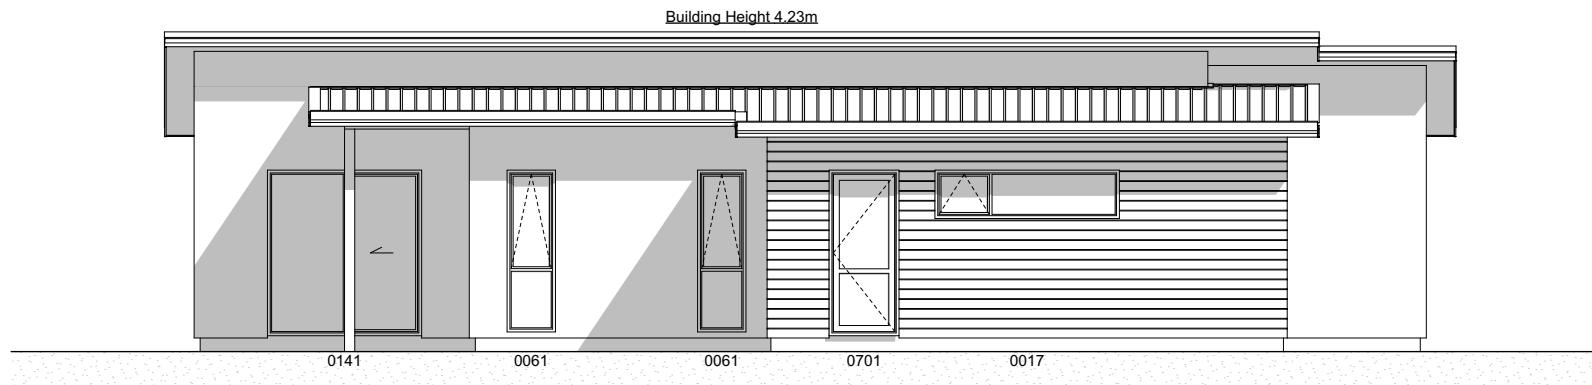

E-02 West Elevation
-
Scale 1:100

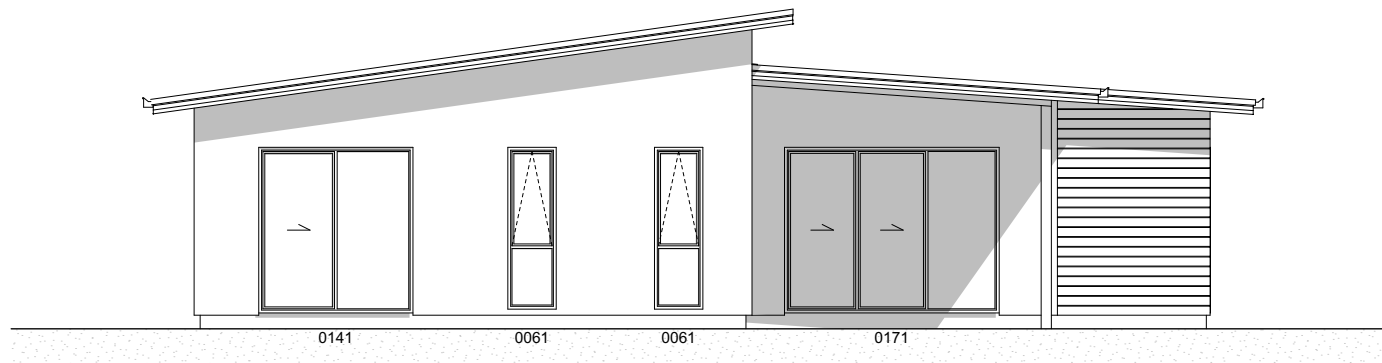

E-03 North Elevation
-
Scale 1:100

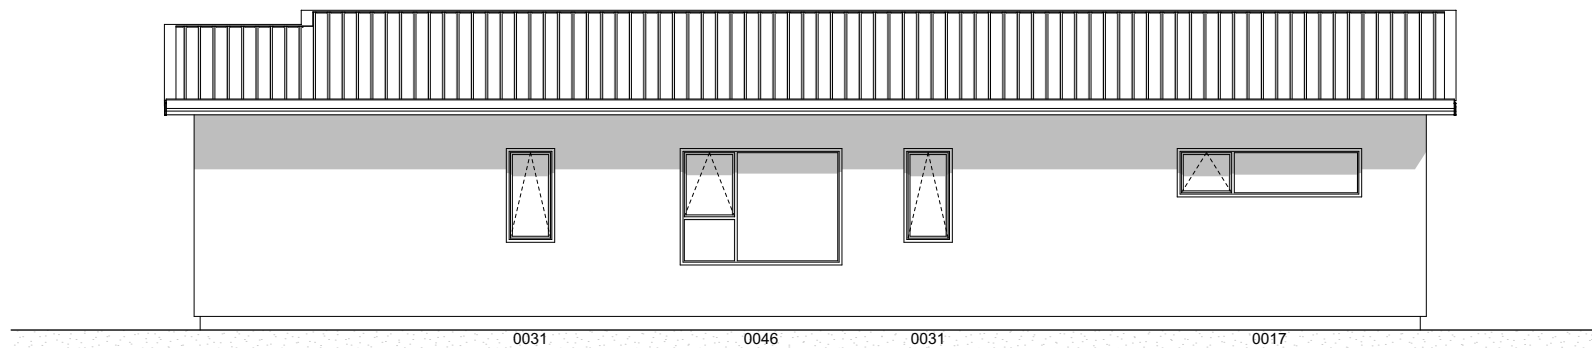

E-04 East Elevation
-
Scale 1:100