

02
ELEV A

ELEV B 02

90 1200 90 1100 90 2450 90 2010 90 2100 90 47
Entry Hall Kitchen W.I.R Ensuite
13240
47
2760 6190 4290 4200 90
90 2670 6010 90



90 800 90 2380 90 47
890 2470 90
6000 6180 3330 90
Hall Bed Rm
90 1020 90 3300 90
Bed Rm Hall
90 850 90 2760 90
90 2670 90 940 2760 90

02
ELEV C

ELEV D 02

FLOOR PLAN
SCALE 1 : 100

| AREA (O/F)FRAME | CLAD WIDTH | AREA OVER CLAD |
|-----------------------|------------|----------------------|
| 211.36 m ² | 50 mm | 215.5 m ² |



COPYRIGHT: This drawing remains the property of Trident Homes NZ Ltd and may not be used or reproduced in whole or in part without written permission.

All workmanship and materials shall be in accordance with New Zealand Standard 3604 : 2011 and Building act : 2004. All non specific construction shall be in accordance with the provisions of the New Zealand Building Code. The Contractor shall verify all dimensions on site before commencing work. Written dimensions are to take priority over scaled dimensions. All plans are to be read in conjunction with the specifications and engineers details. All schedule takeoffs to be checked for accuracy.

Project Name

Proposed New House For:
Trident Homes
New Zealand

Drawing Title

FLOOR PLAN
OPTION B

Design: Benmore

Scale: 1 : 100

Quote #:


Date: 19-09-19

Revision: A


Client Approval

Sheet No.

01

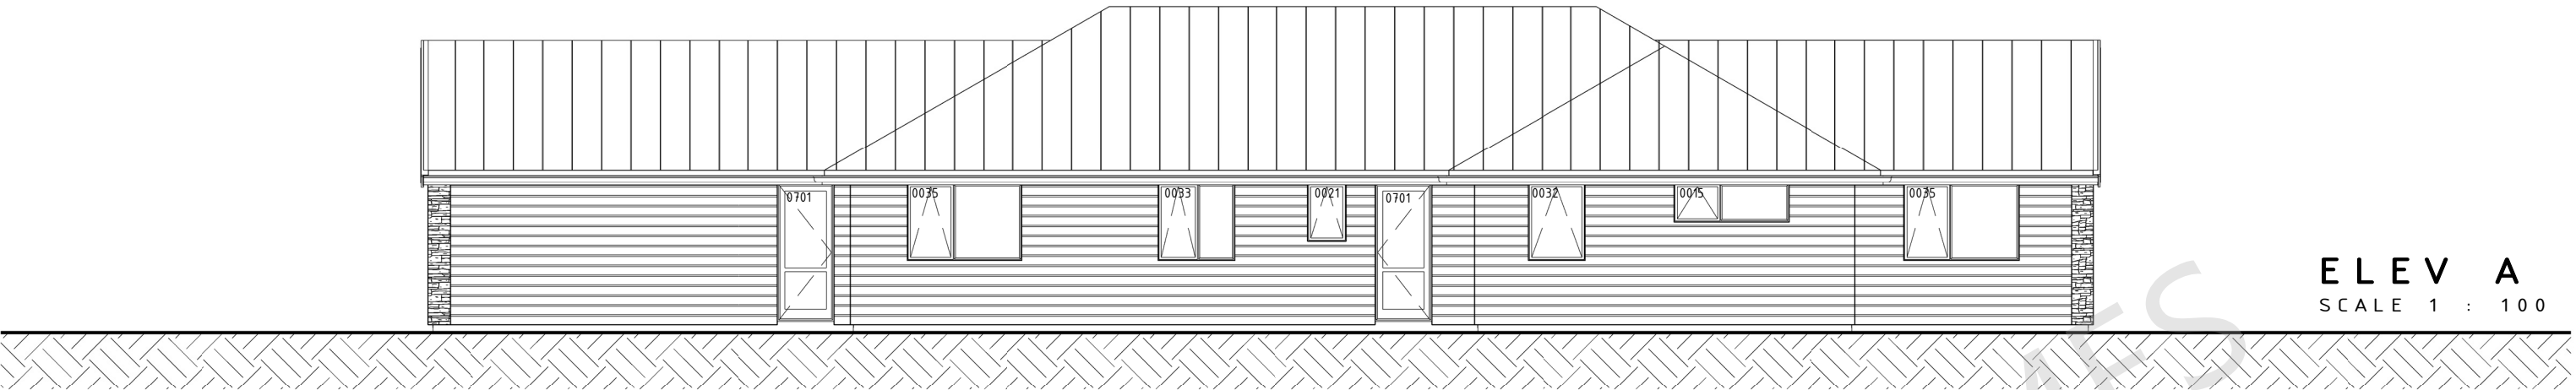


ELEV A
SCALE 1 : 100

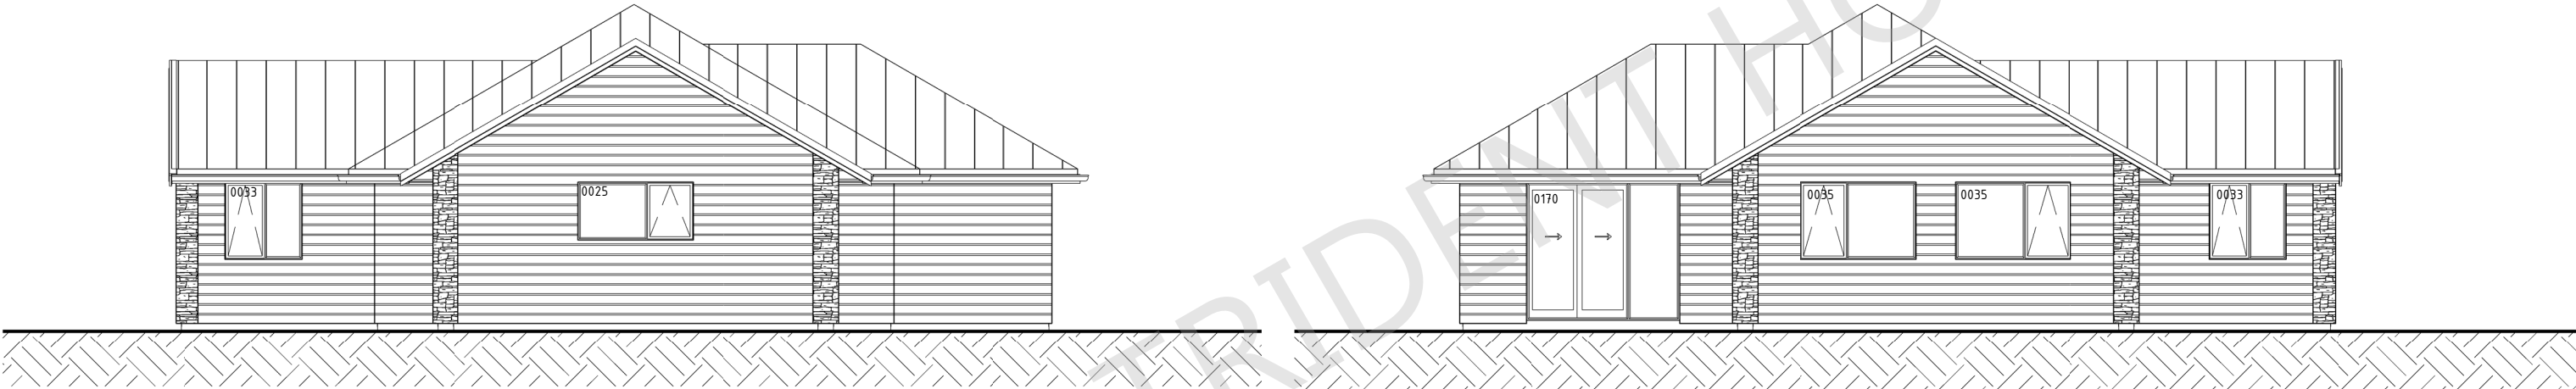

ELEV B
SCALE 1 : 100

ELEV C
SCALE 1 : 100

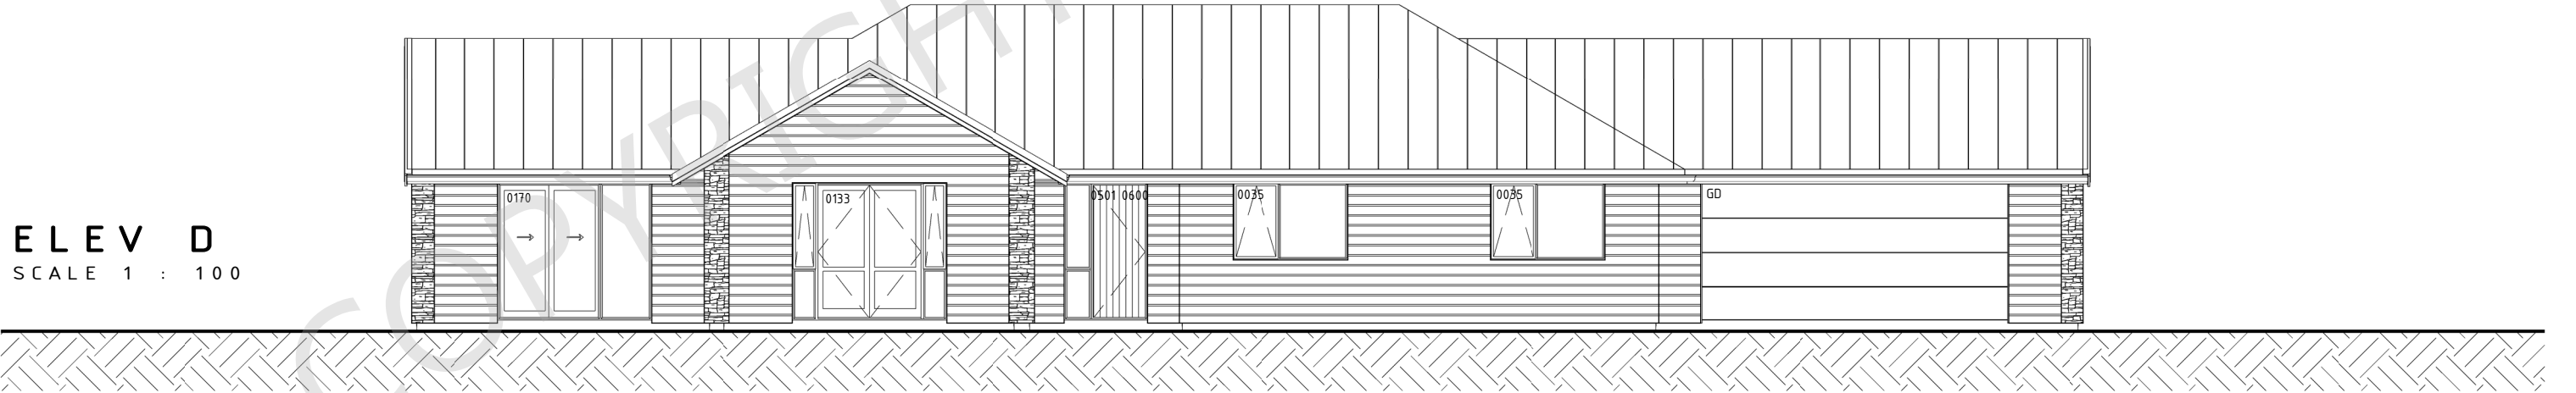

ELEV D
SCALE 1 : 100

+



COPYRIGHT: This drawing remains the property of Trident Homes NZ Ltd and may not be used or reproduced in whole or in part without written permission.

All workmanship and materials shall be in accordance with New Zealand Standard 3604 : 2011 and Building act : 2004. All non specific construction shall be in accordance with the provisions of the New Zealand Building Code. The Contractor shall verify all dimensions on site before commencing work. Written dimensions are to take priority over scaled dimensions. All plans are to be read in conjunction with the specifications and engineers details. All schedule takeoffs to be checked for accuracy.

Project Name

Proposed New House For:
Trident Homes
New Zealand

Drawing Title

ELEVATIONS
OPTION B

Design: Benmore
Scale: 1 : 100
Quote #:
Date: 19-09-19
Revision: A

Client Approval

Sheet No.

02