


General

Main Cladding	CladX Plaster
Feature Cladding	70 Series Bricks
Roof Pitch	10° & 25°
Roofing	Pre-painted Steel Corrugated

Note: Kitchen layout indicative only, refer to Kitchen Design for details.

GF Building Area

Over Frame	123.54m ²
Perimeter	53.36m
Over Cladding	127.91m ²
Perimeter	54.10m
Covered Porch	1.84m ²

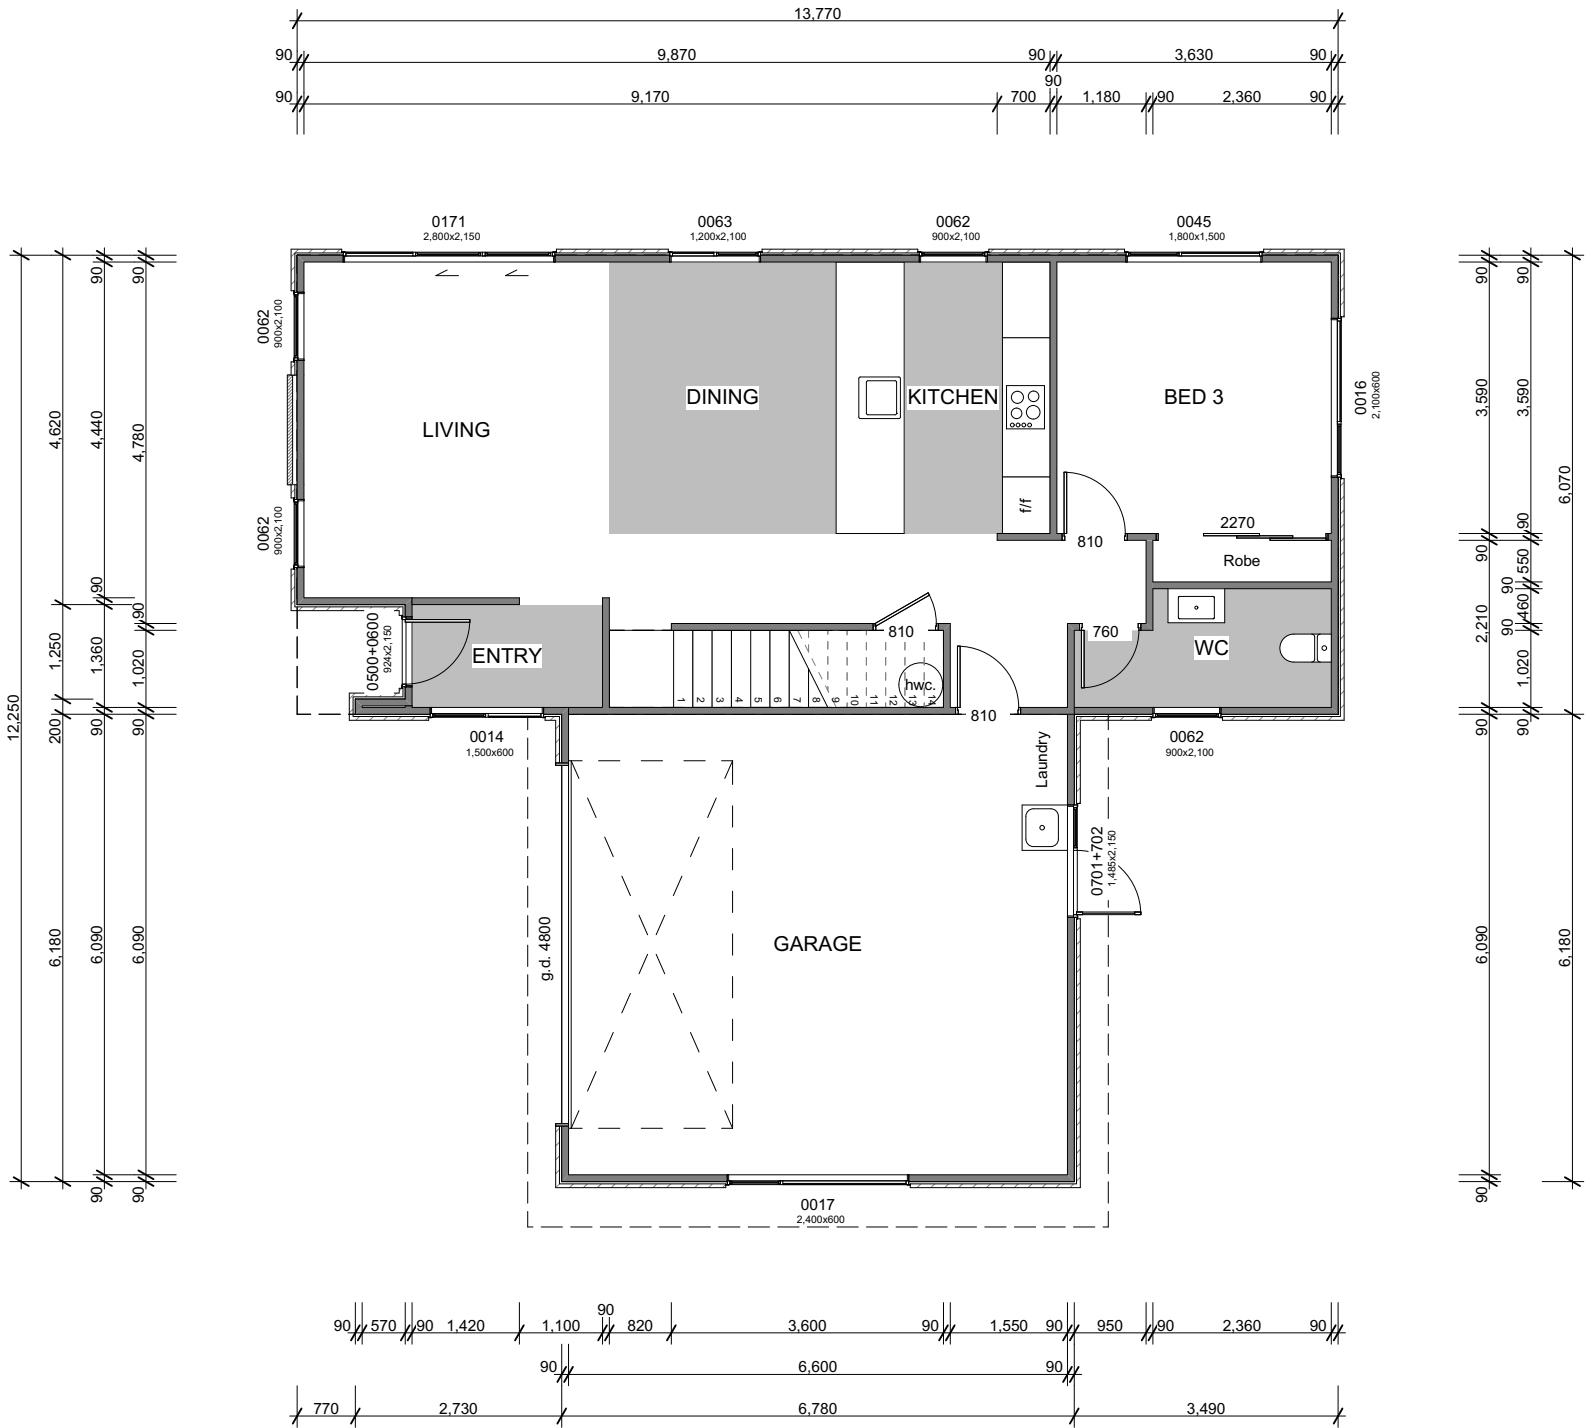

General


Main Cladding	CladX Plaster
Feature Cladding	70 Series Bricks
Roof Pitch	10° & 25°
Roofing	Pre-painted Steel Corrugated

Note: Kitchen layout indicative only, refer to
Kitchen Design for details.


FF Building Area

Over Frame	83.58m ²
Perimeter	39.68m
Over Cladding	86.86m ²
Perimeter	40.42m




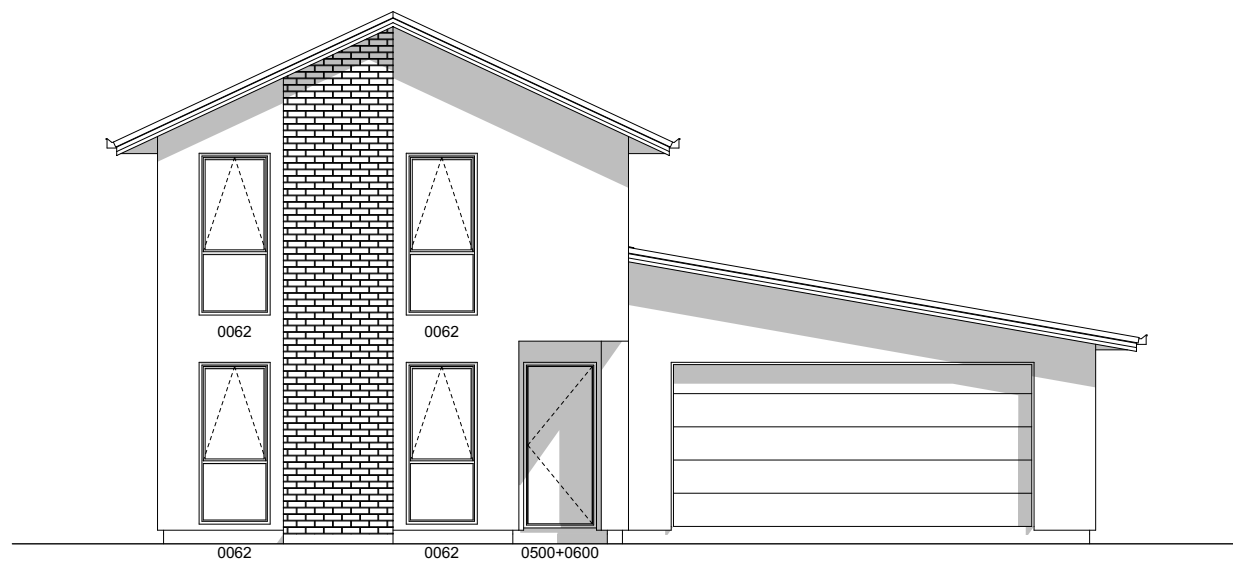


E-01 West Elevation
Scale 1:100

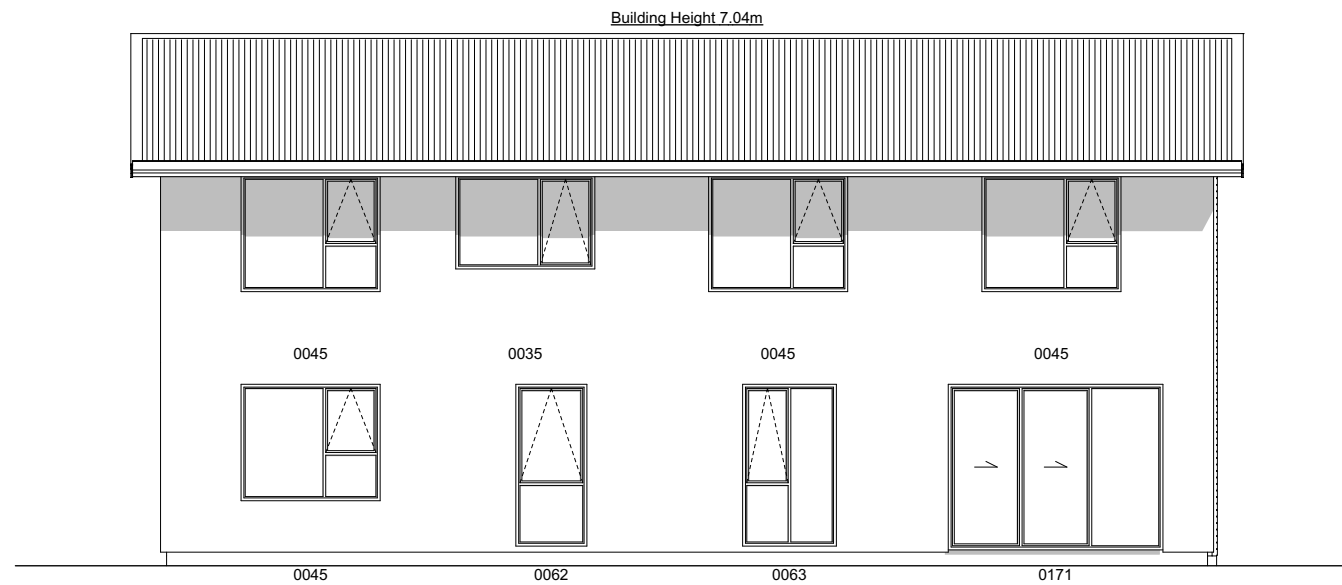

E-02 North Elevation
Scale 1:100

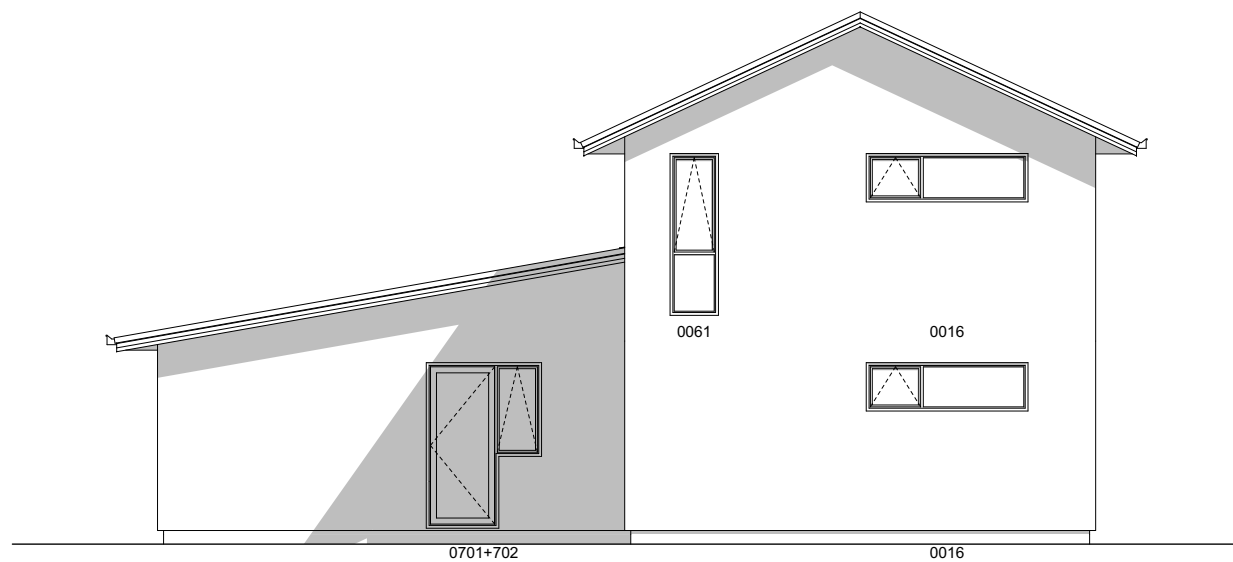

E-03 East Elevation
Scale 1:100

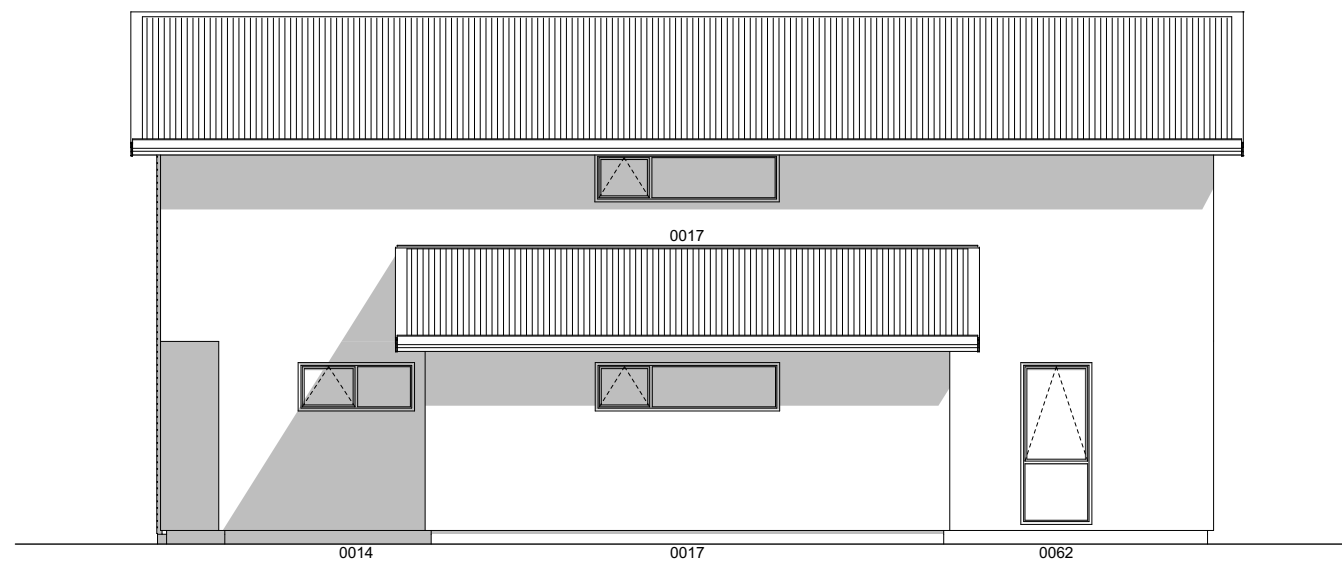

E-04 South Elevation
Scale 1:100